



MA & PA Community Greenway Conceptual Plan

Dallastown Spur

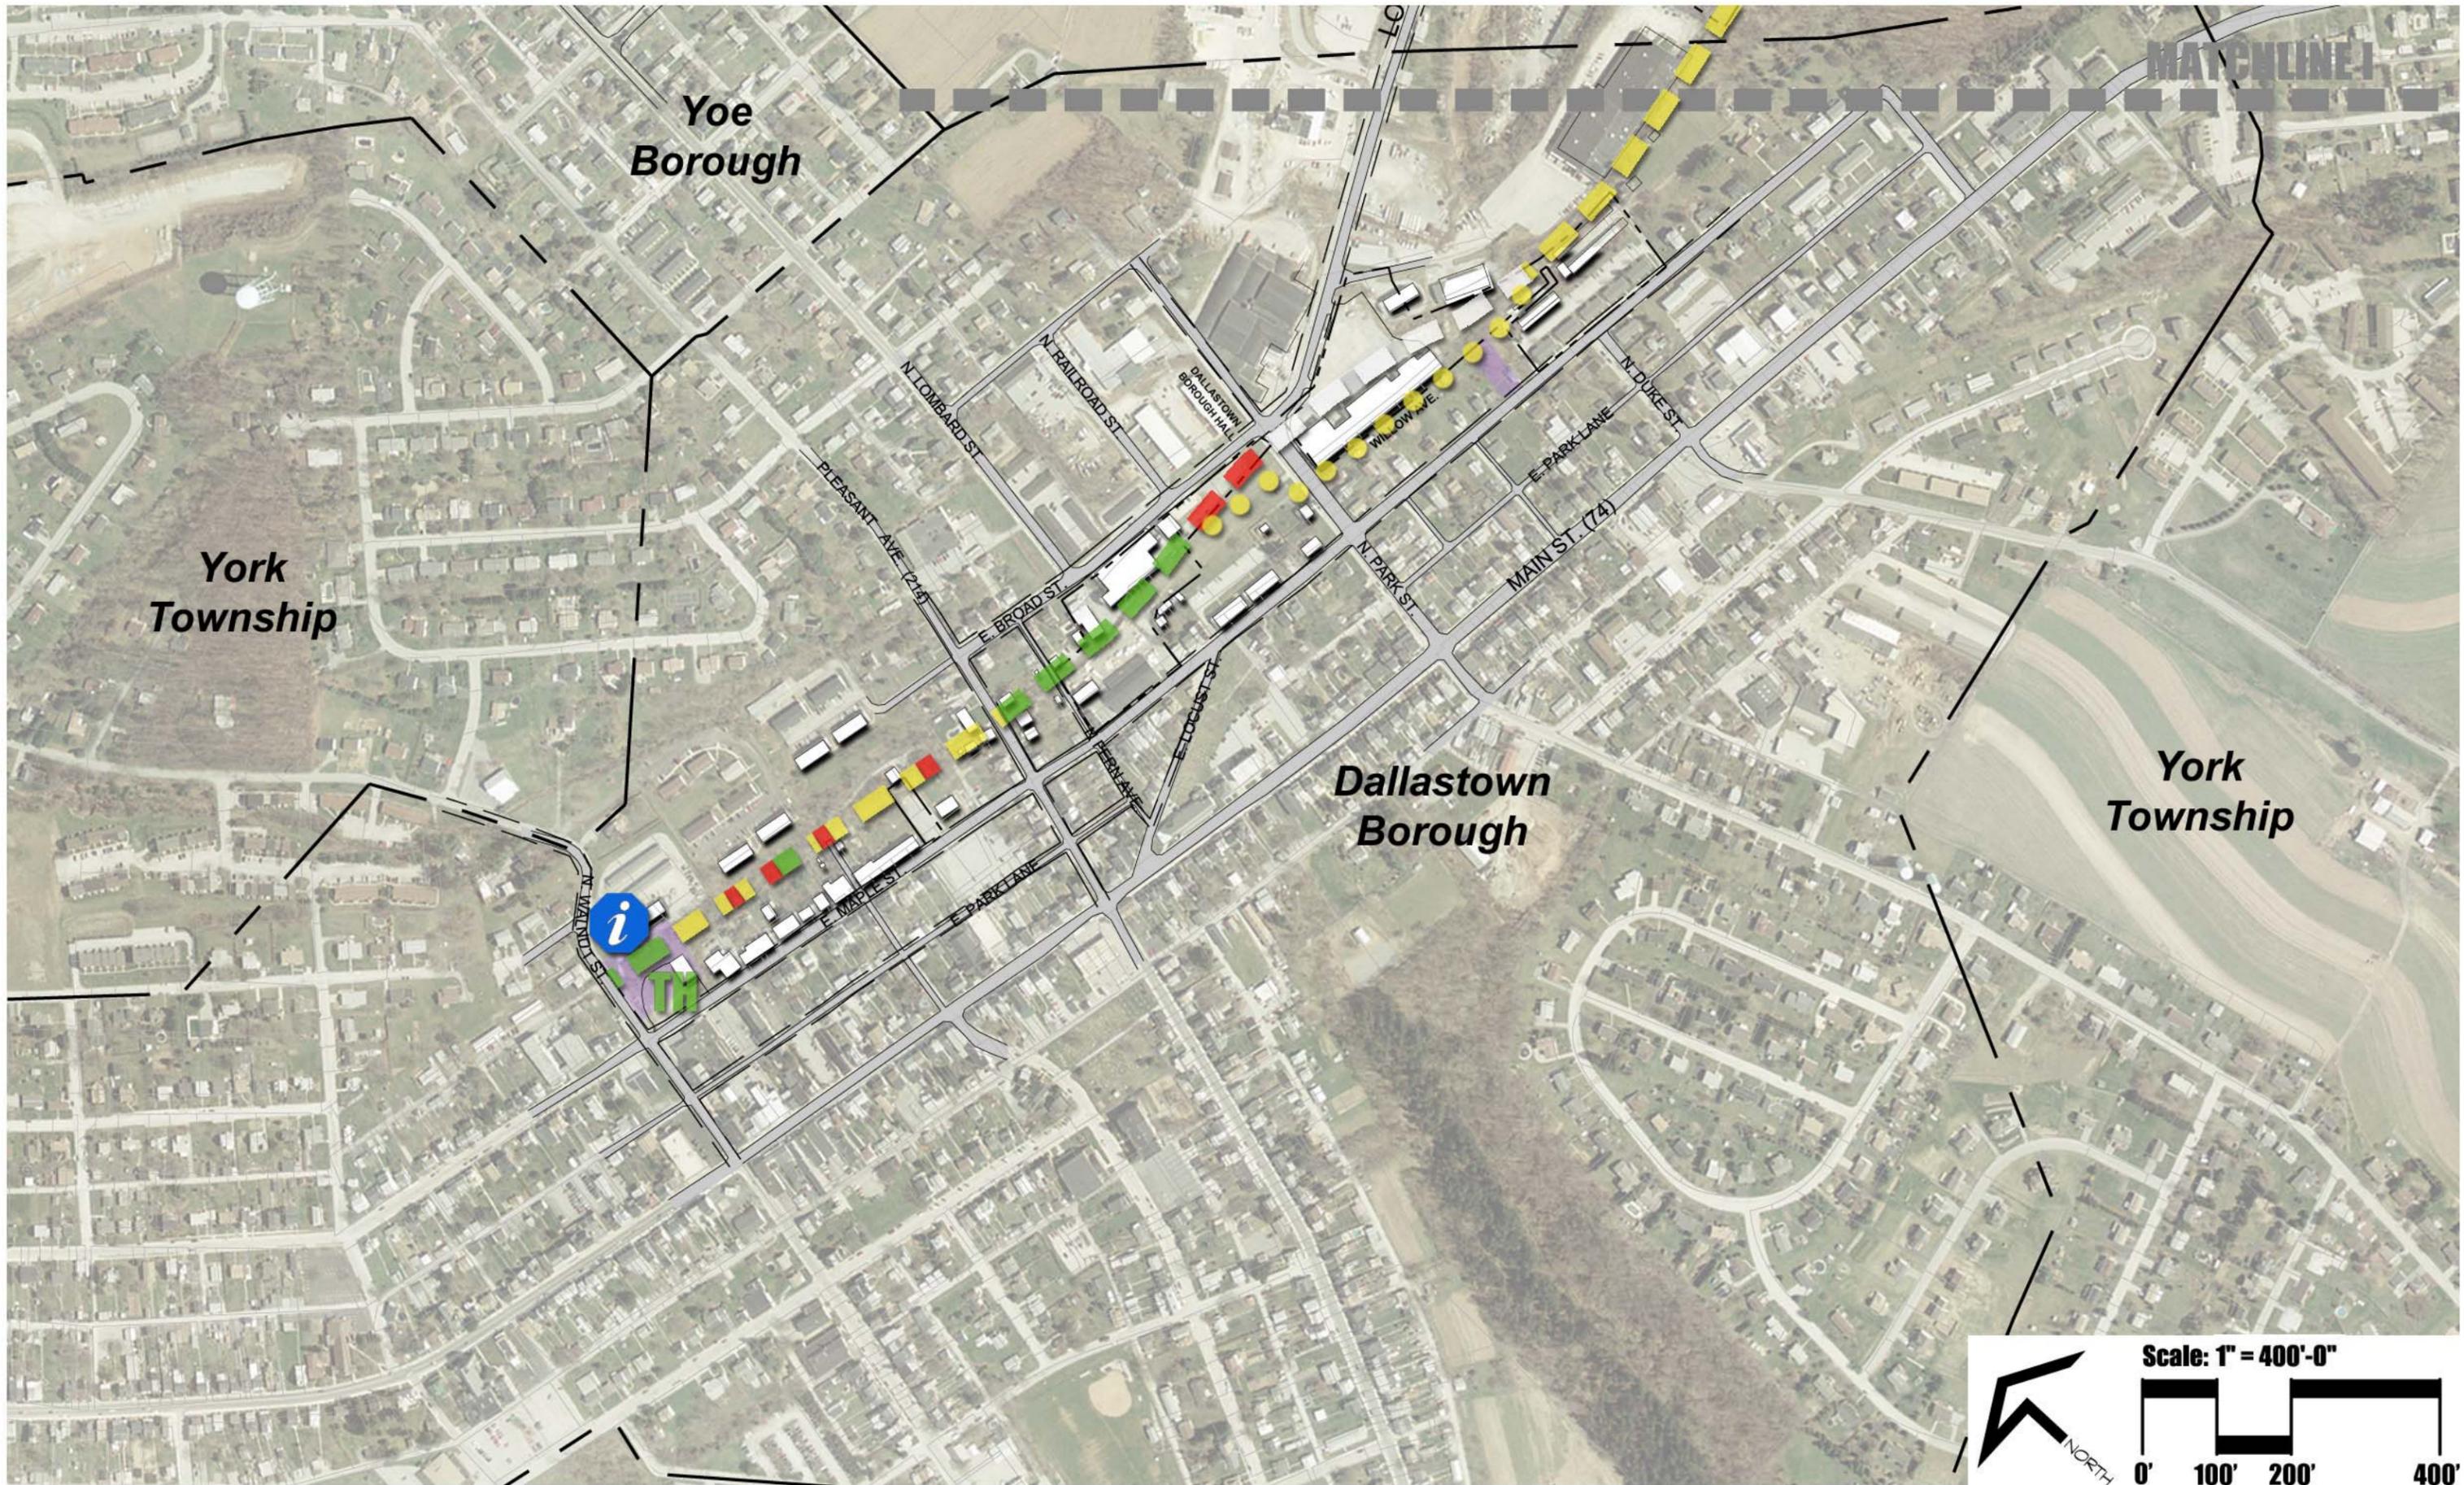

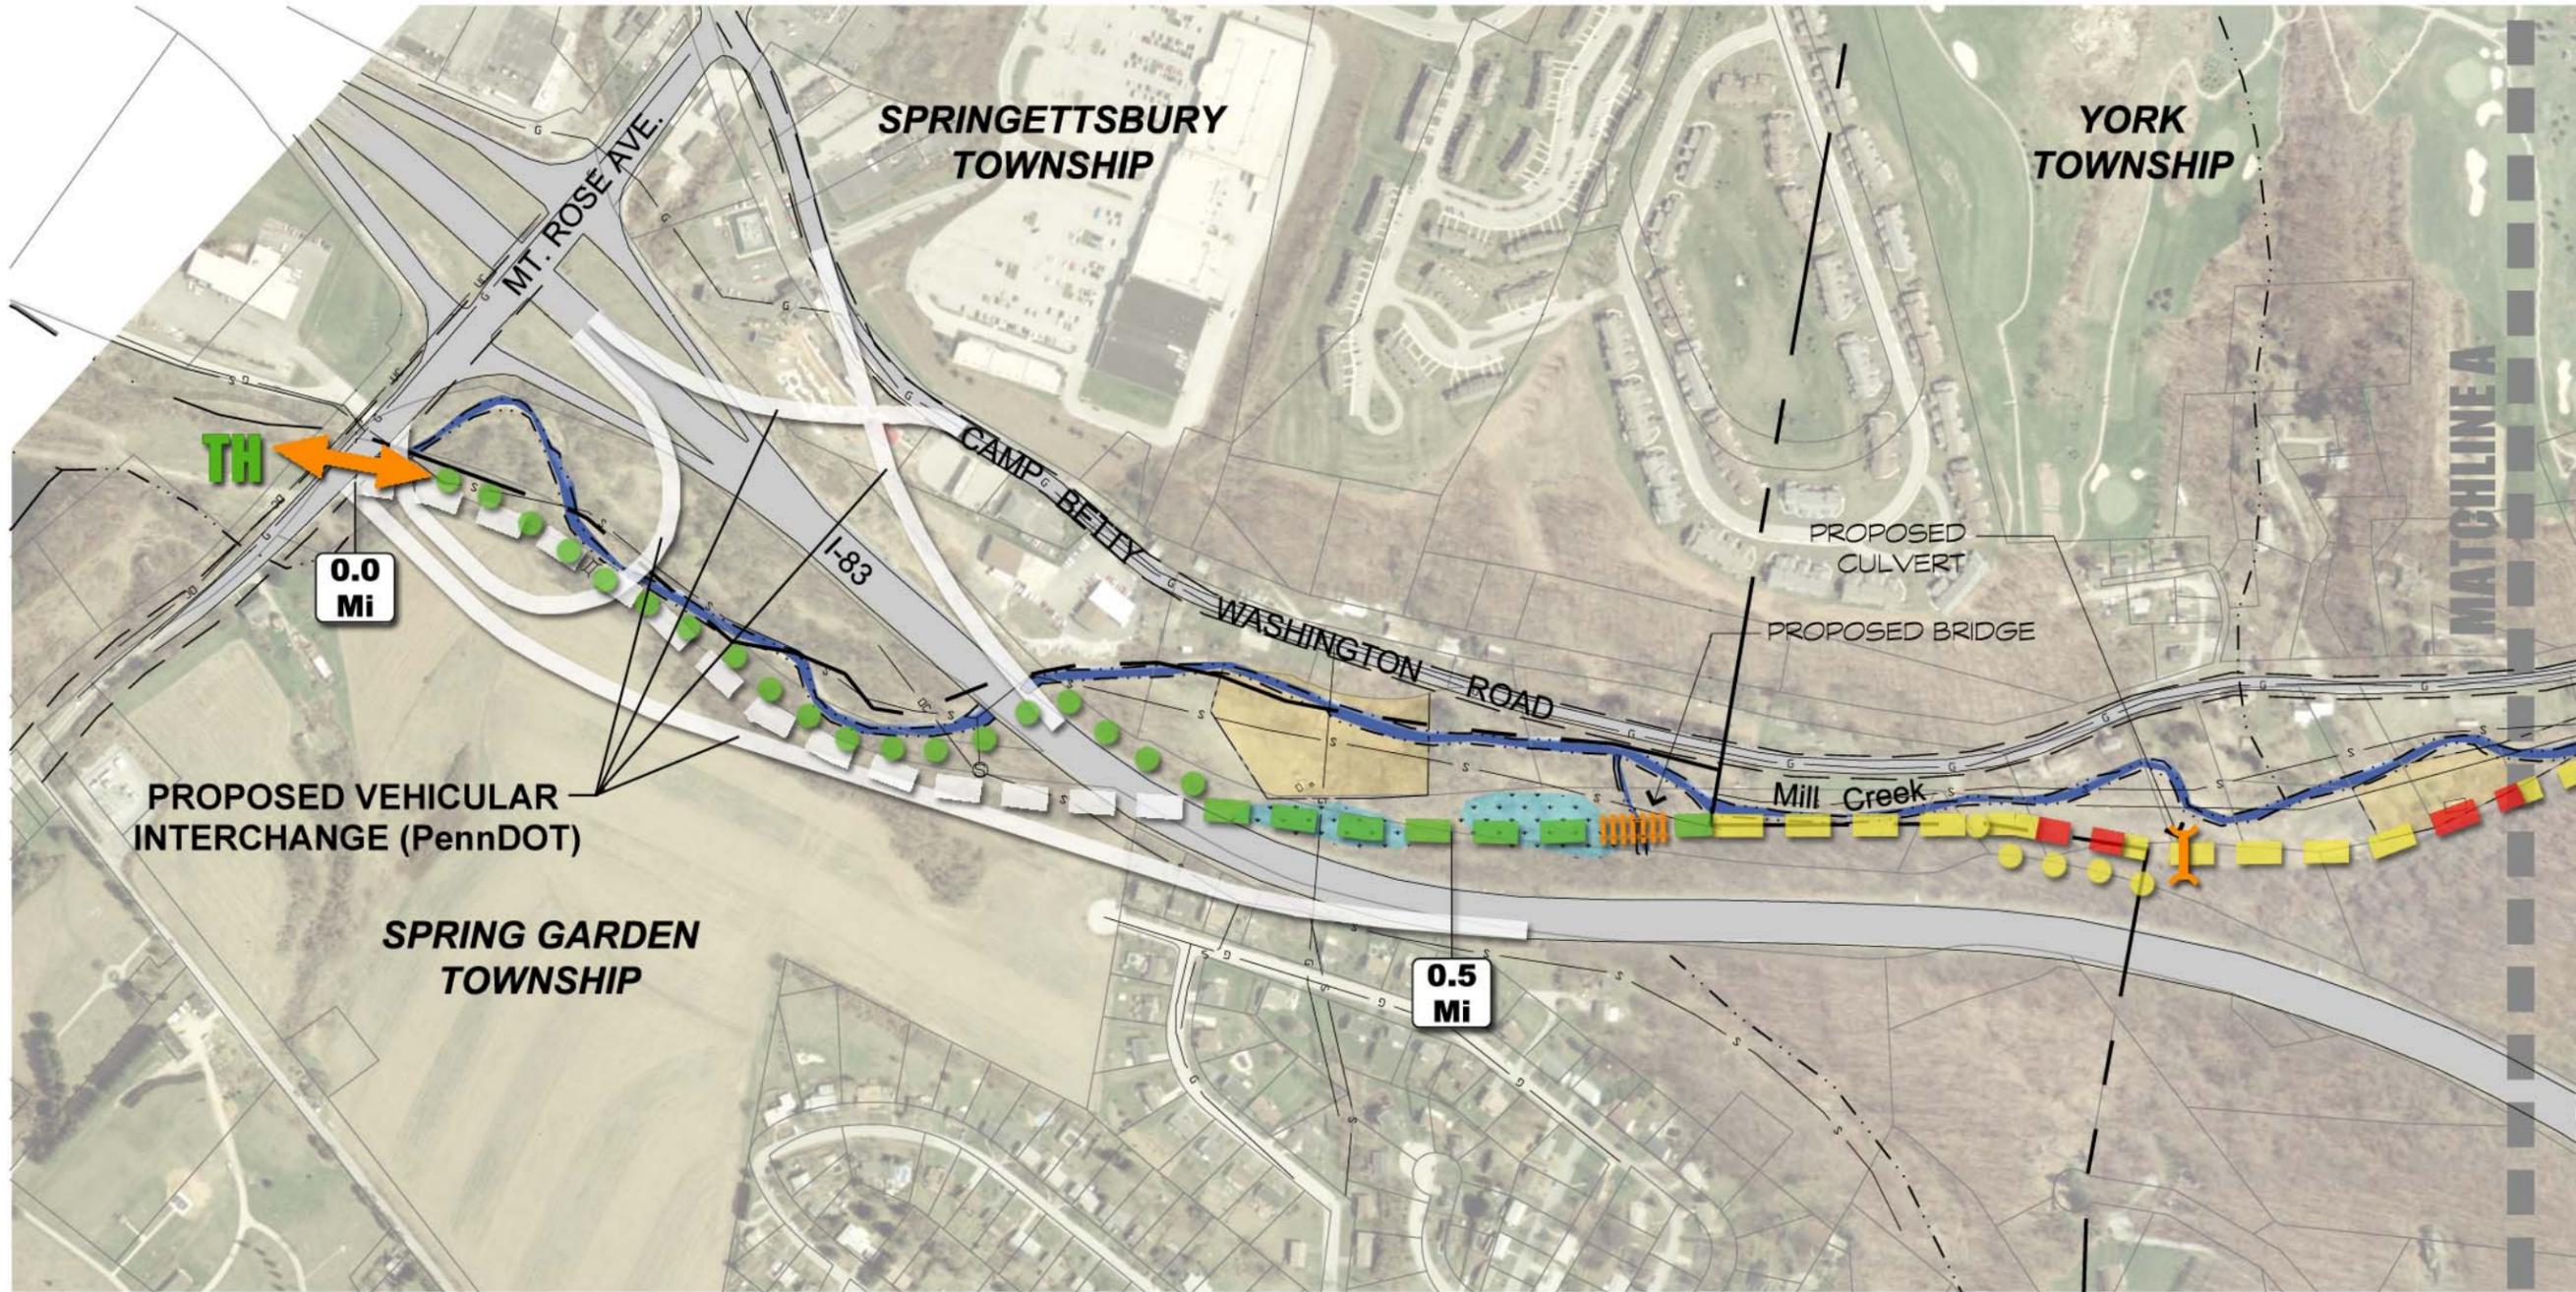

Legend

Historic Railroad Corridor


- Existing Trail
- Feasible with Public Support
- Feasible with Potential Public Support
- Resistant to Public Support
- Unfeasible


Alternate Trail Corridor

- Feasible Alternate Route with Potential Public Support
- Feasible Alternate Route with Public Support

- Proposed/Potential Trail Head
- Connect to Exist./Proposed Trail/Park
- Proposed Restroom
- Mile Marker
- Interpretive Signage Opportunity

- Proposed Barrier
- Proposed Culvert
- Proposed Fence or Barrier
- Existing Standing Water or Wet Area
- National Wetland Inventory
- Proposed/Rehabilitated Bridge

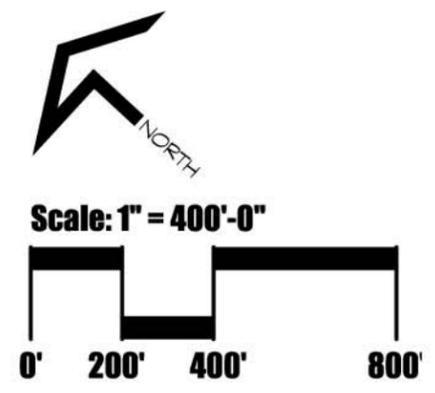

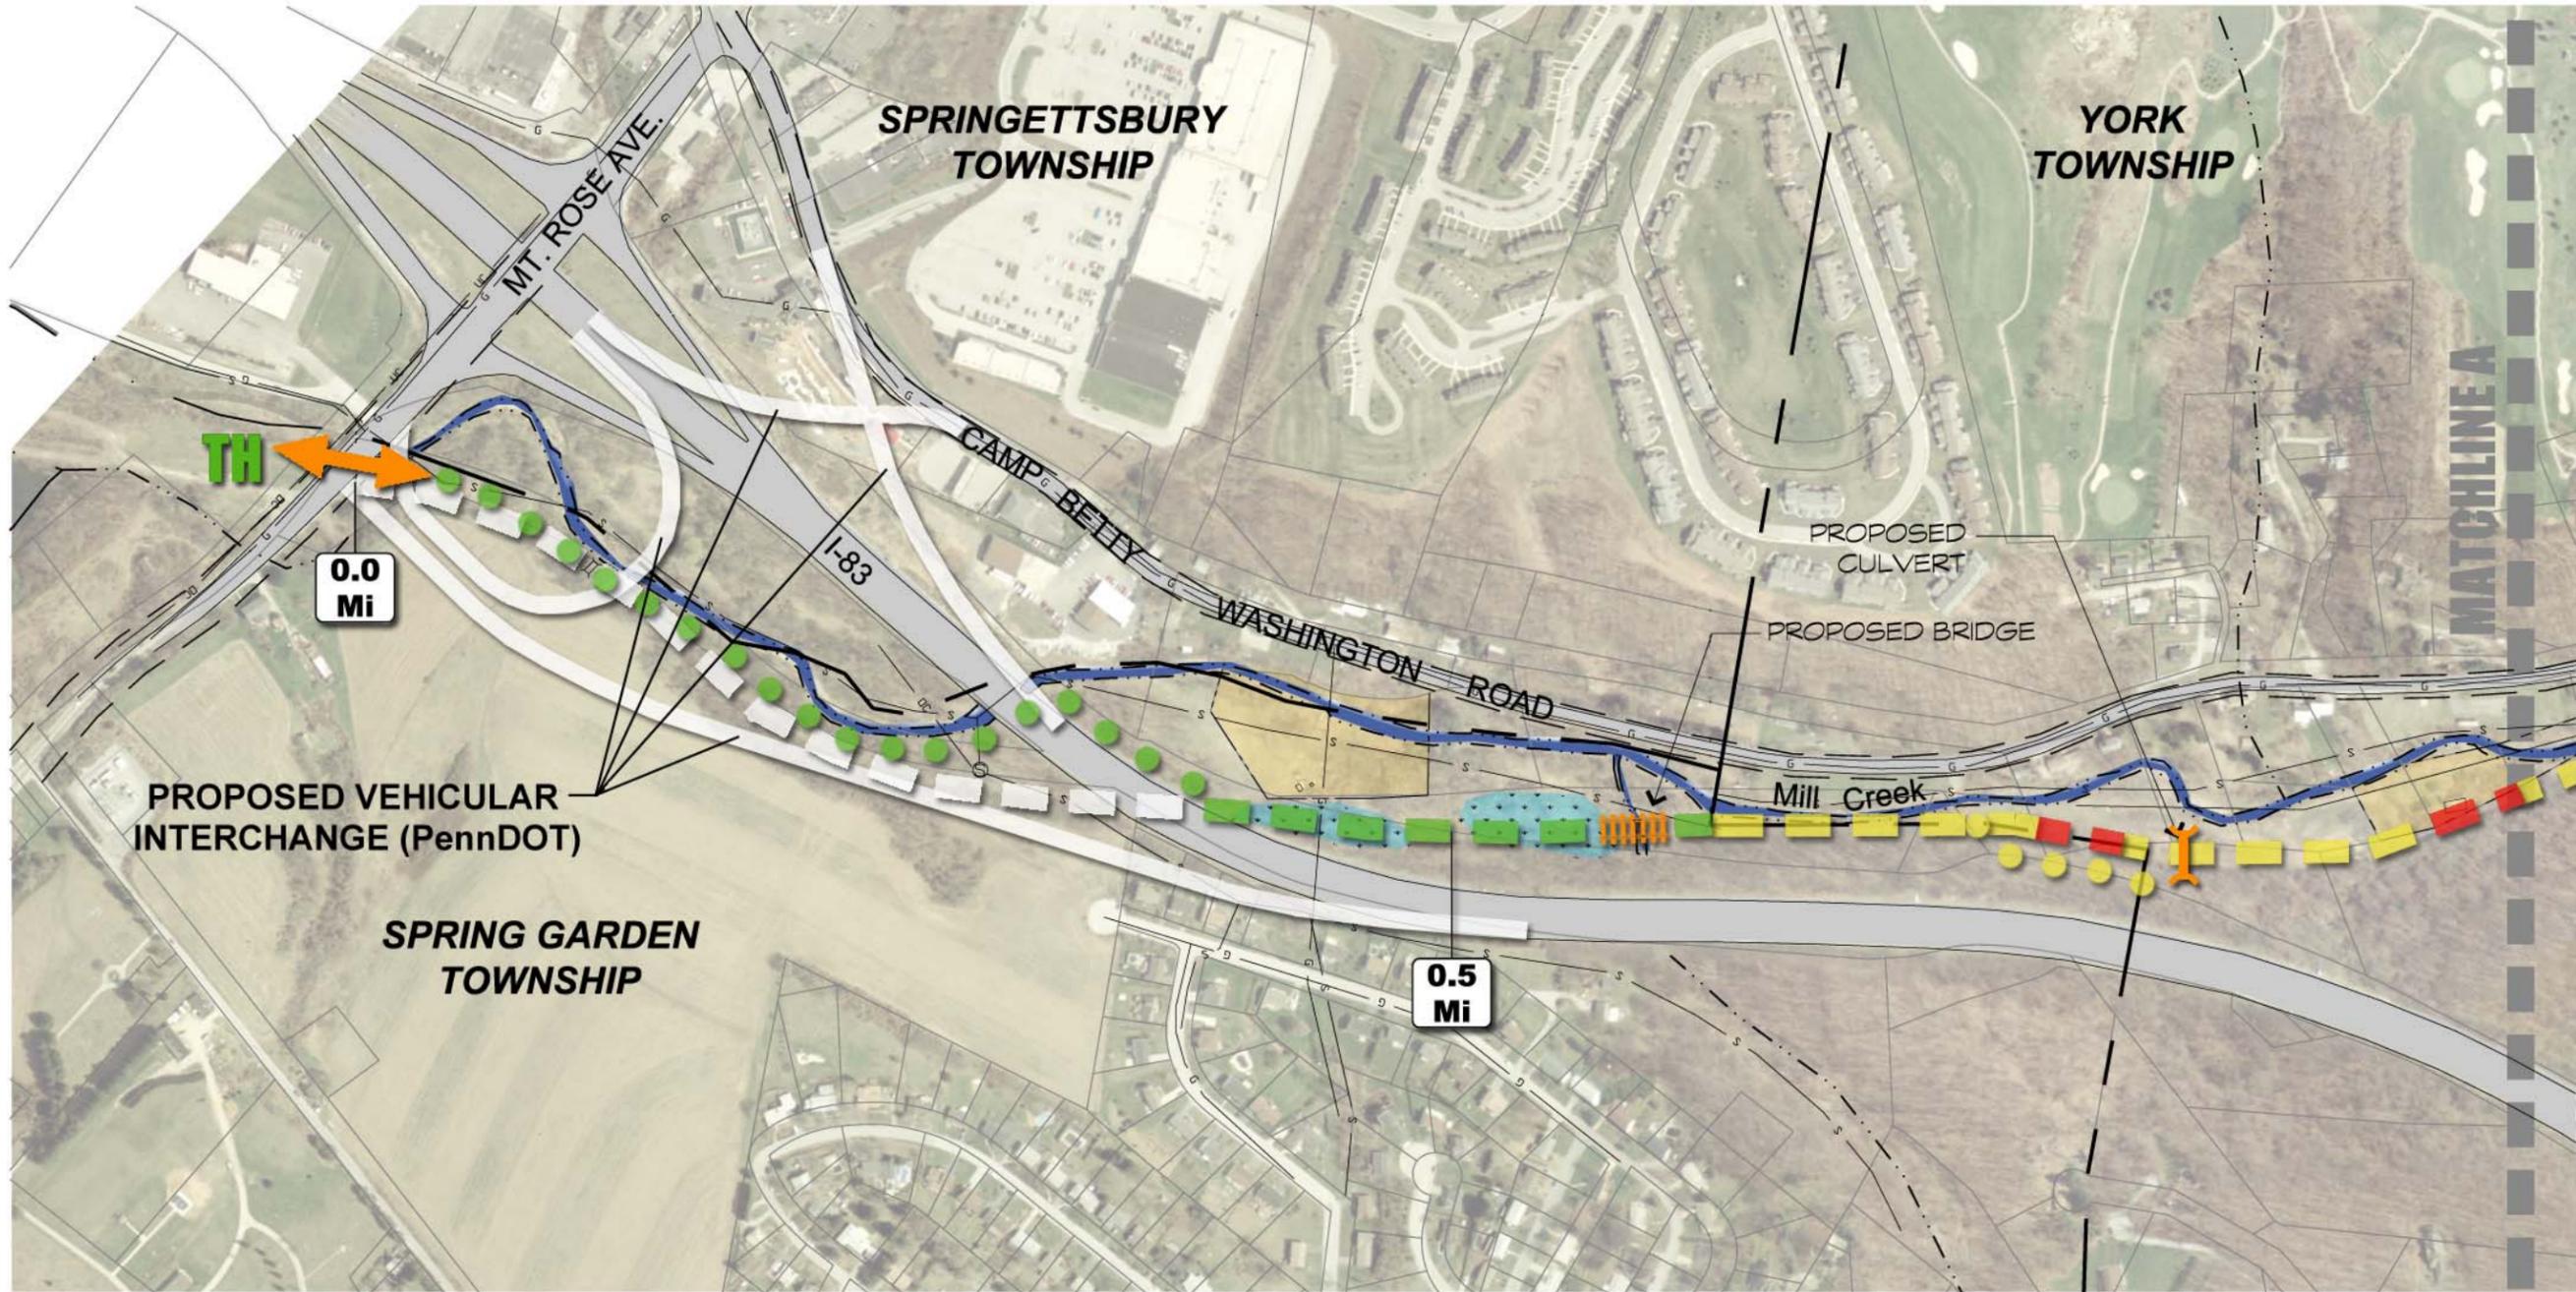

Legend

Historic Railroad Corridor


- Existing Trail
- Feasible with Public Support
- Feasible with Potential Public Support
- Resistant to Public Support
- Unfeasible


Alternate Trail Corridor


- Feasible Alternate Route with Potential Public Support
- Feasible Alternate Route with Public Support



- Proposed/Potential Trail Head
- Connect to Exist./Proposed Trail/Park
- Proposed Restroom
- Mile Marker
- Interpretive Signage Opportunity

- Proposed Barrier
- Proposed Culvert
- Proposed Fence or Barrier
- Existing Standing Water or Wet Area
- National Wetland Inventory
- Proposed/Rehabilitated Bridge

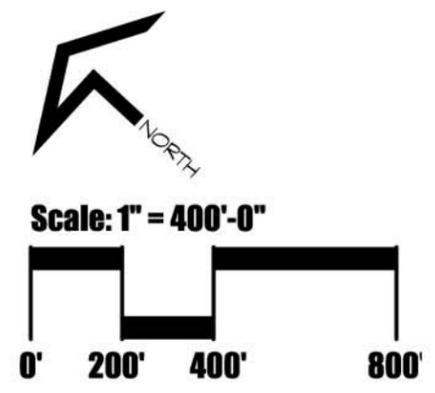



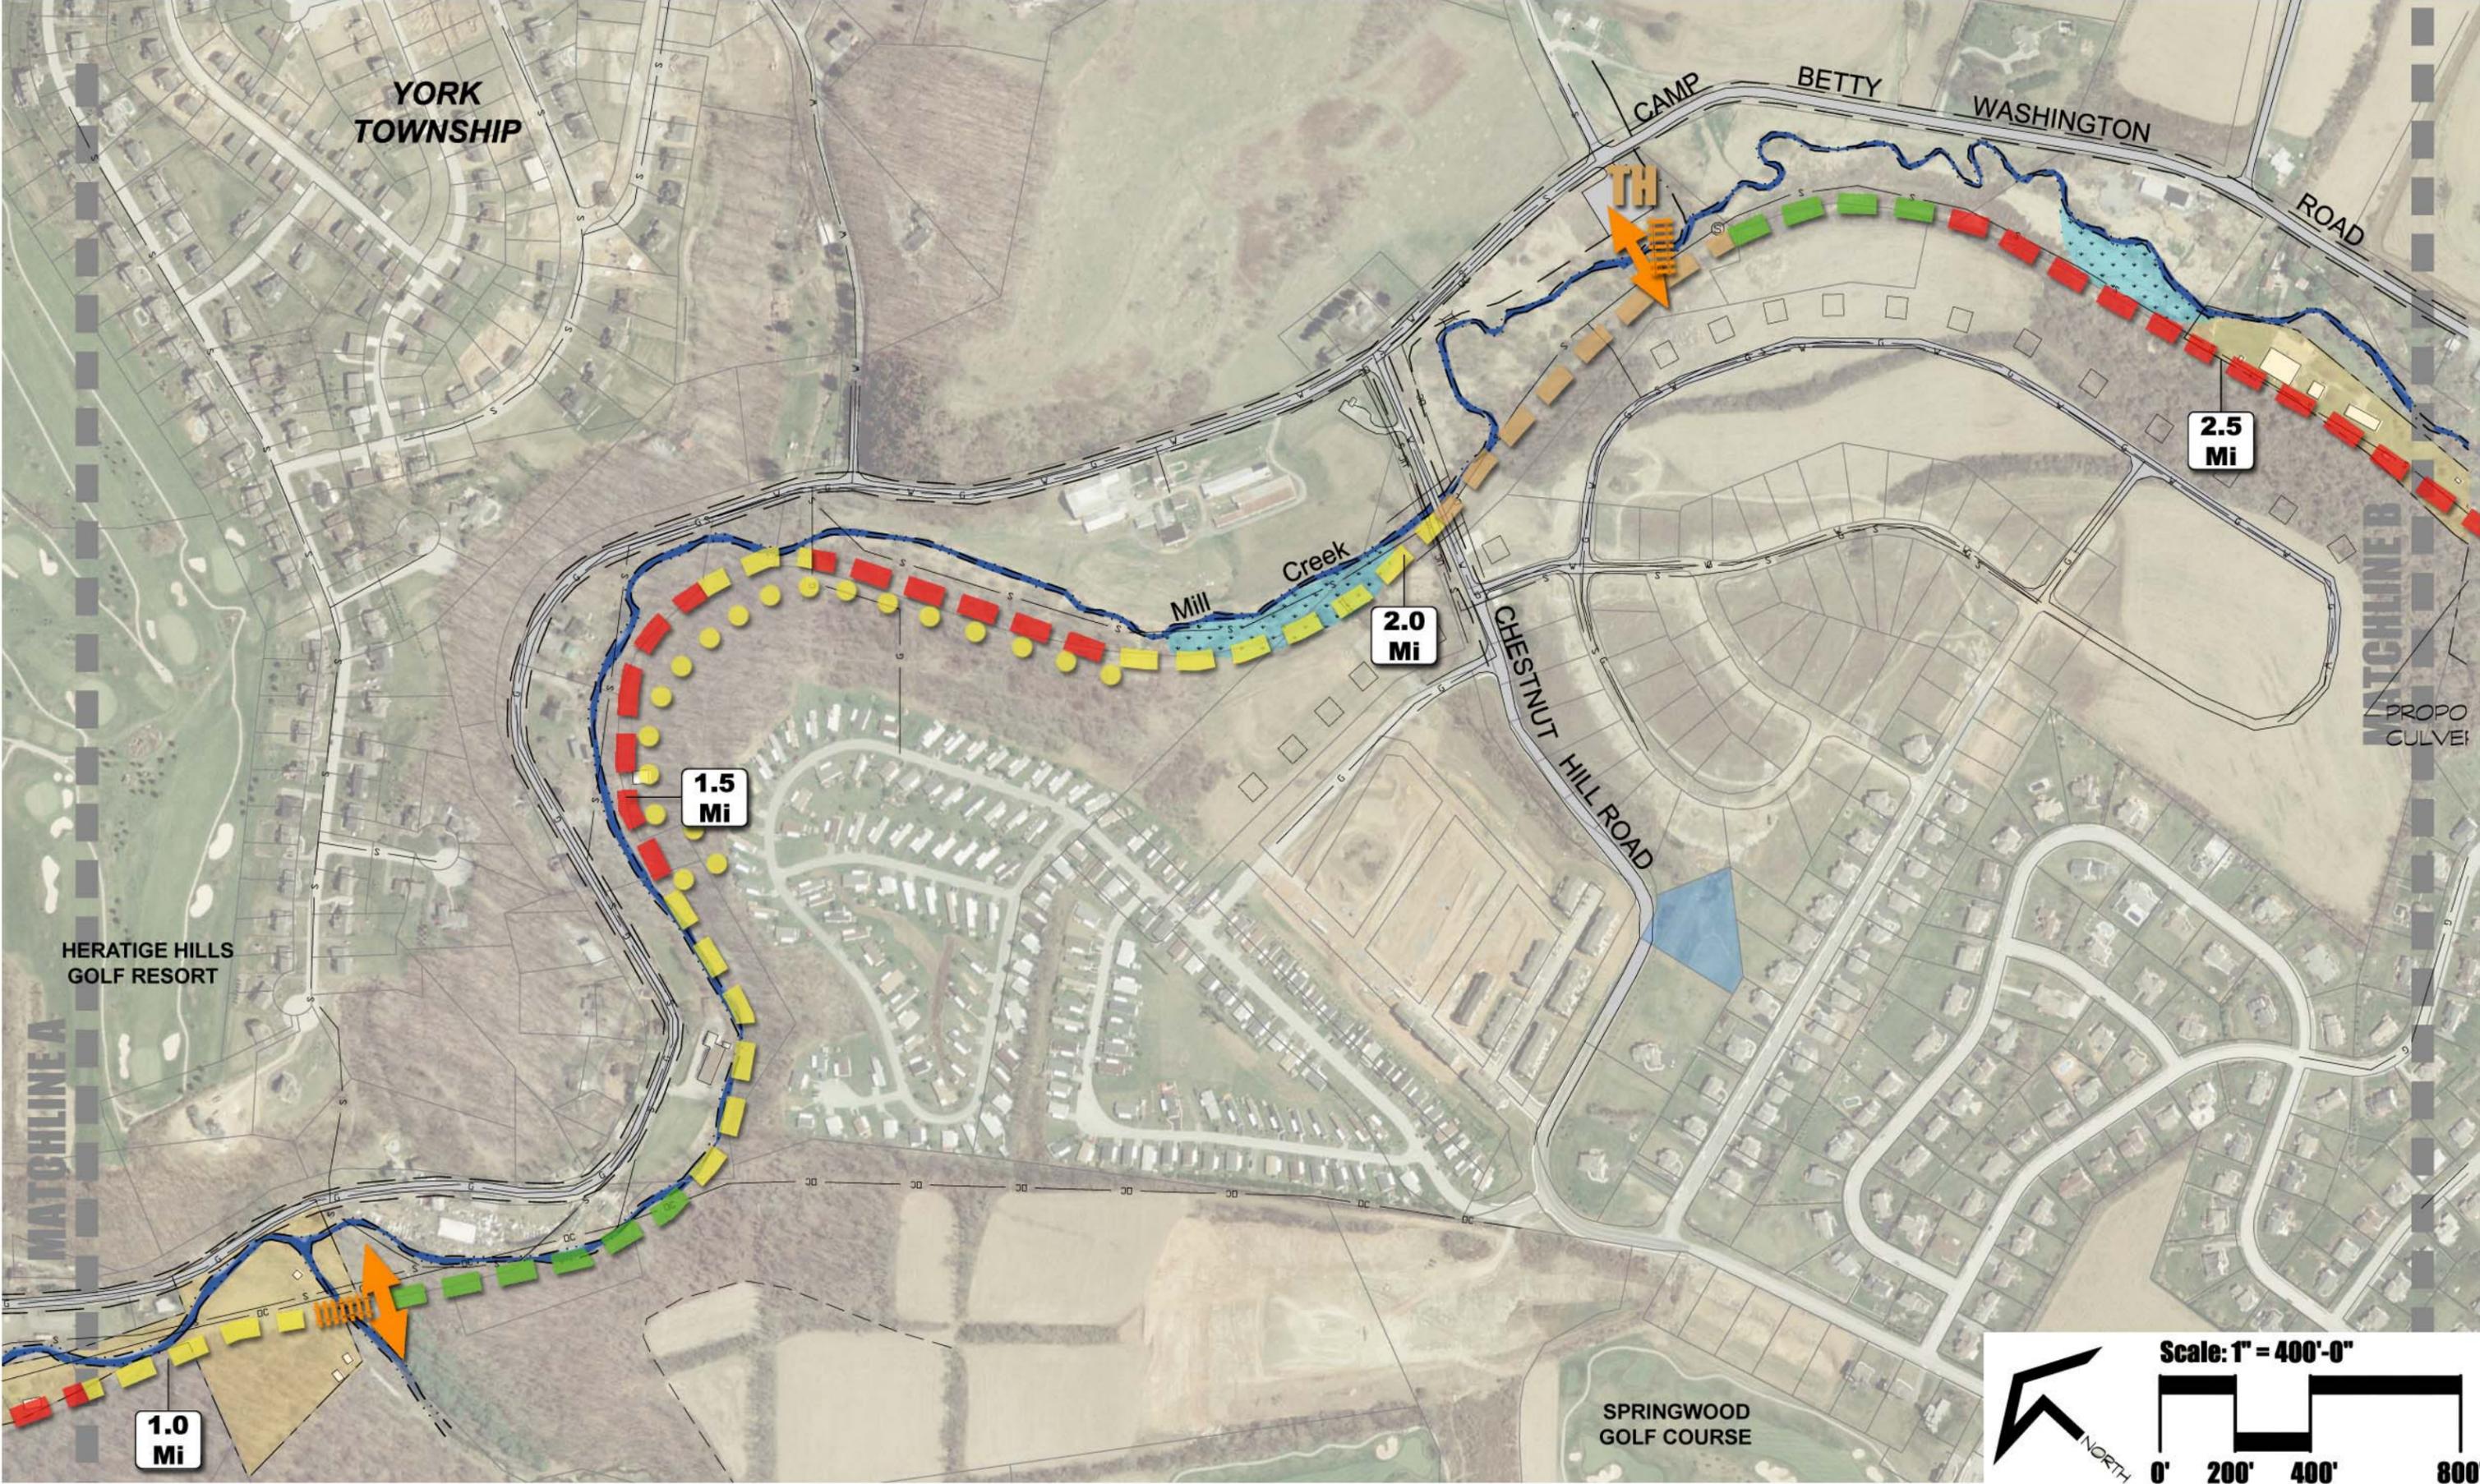



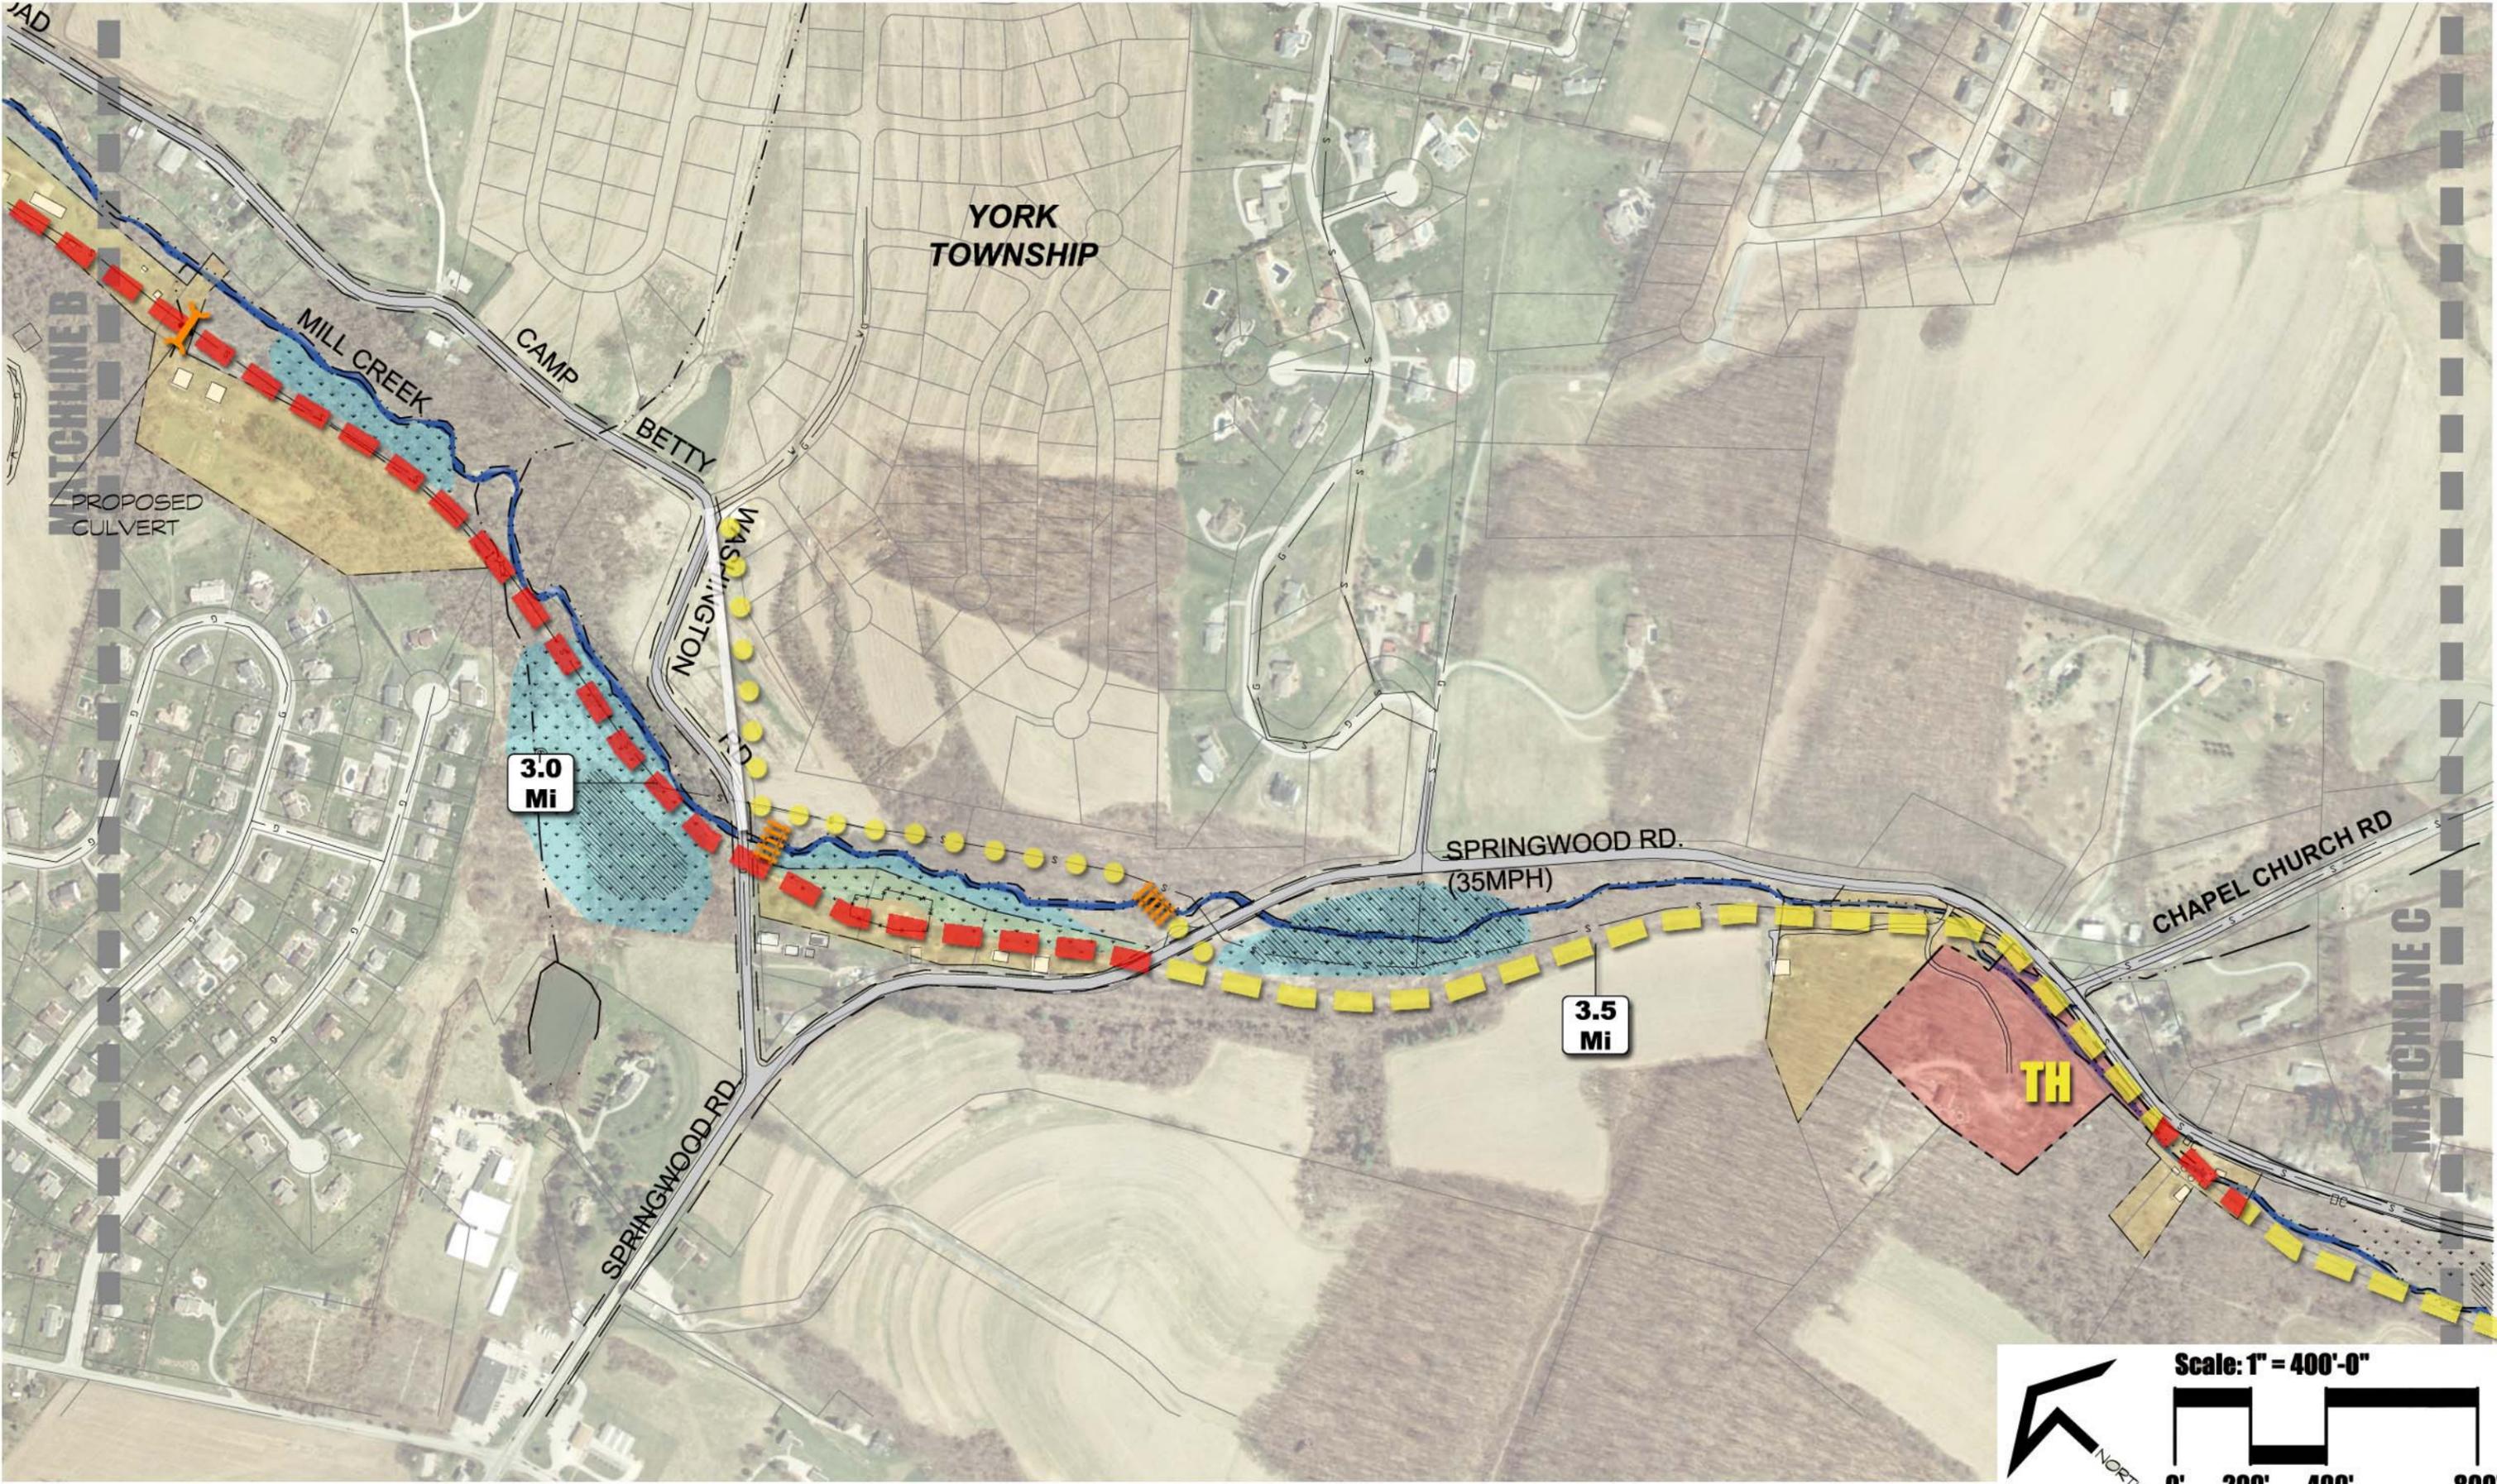


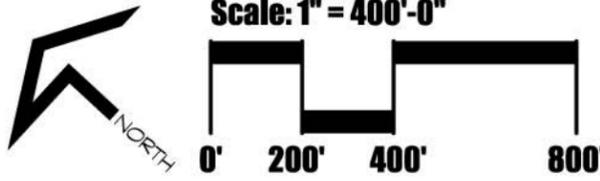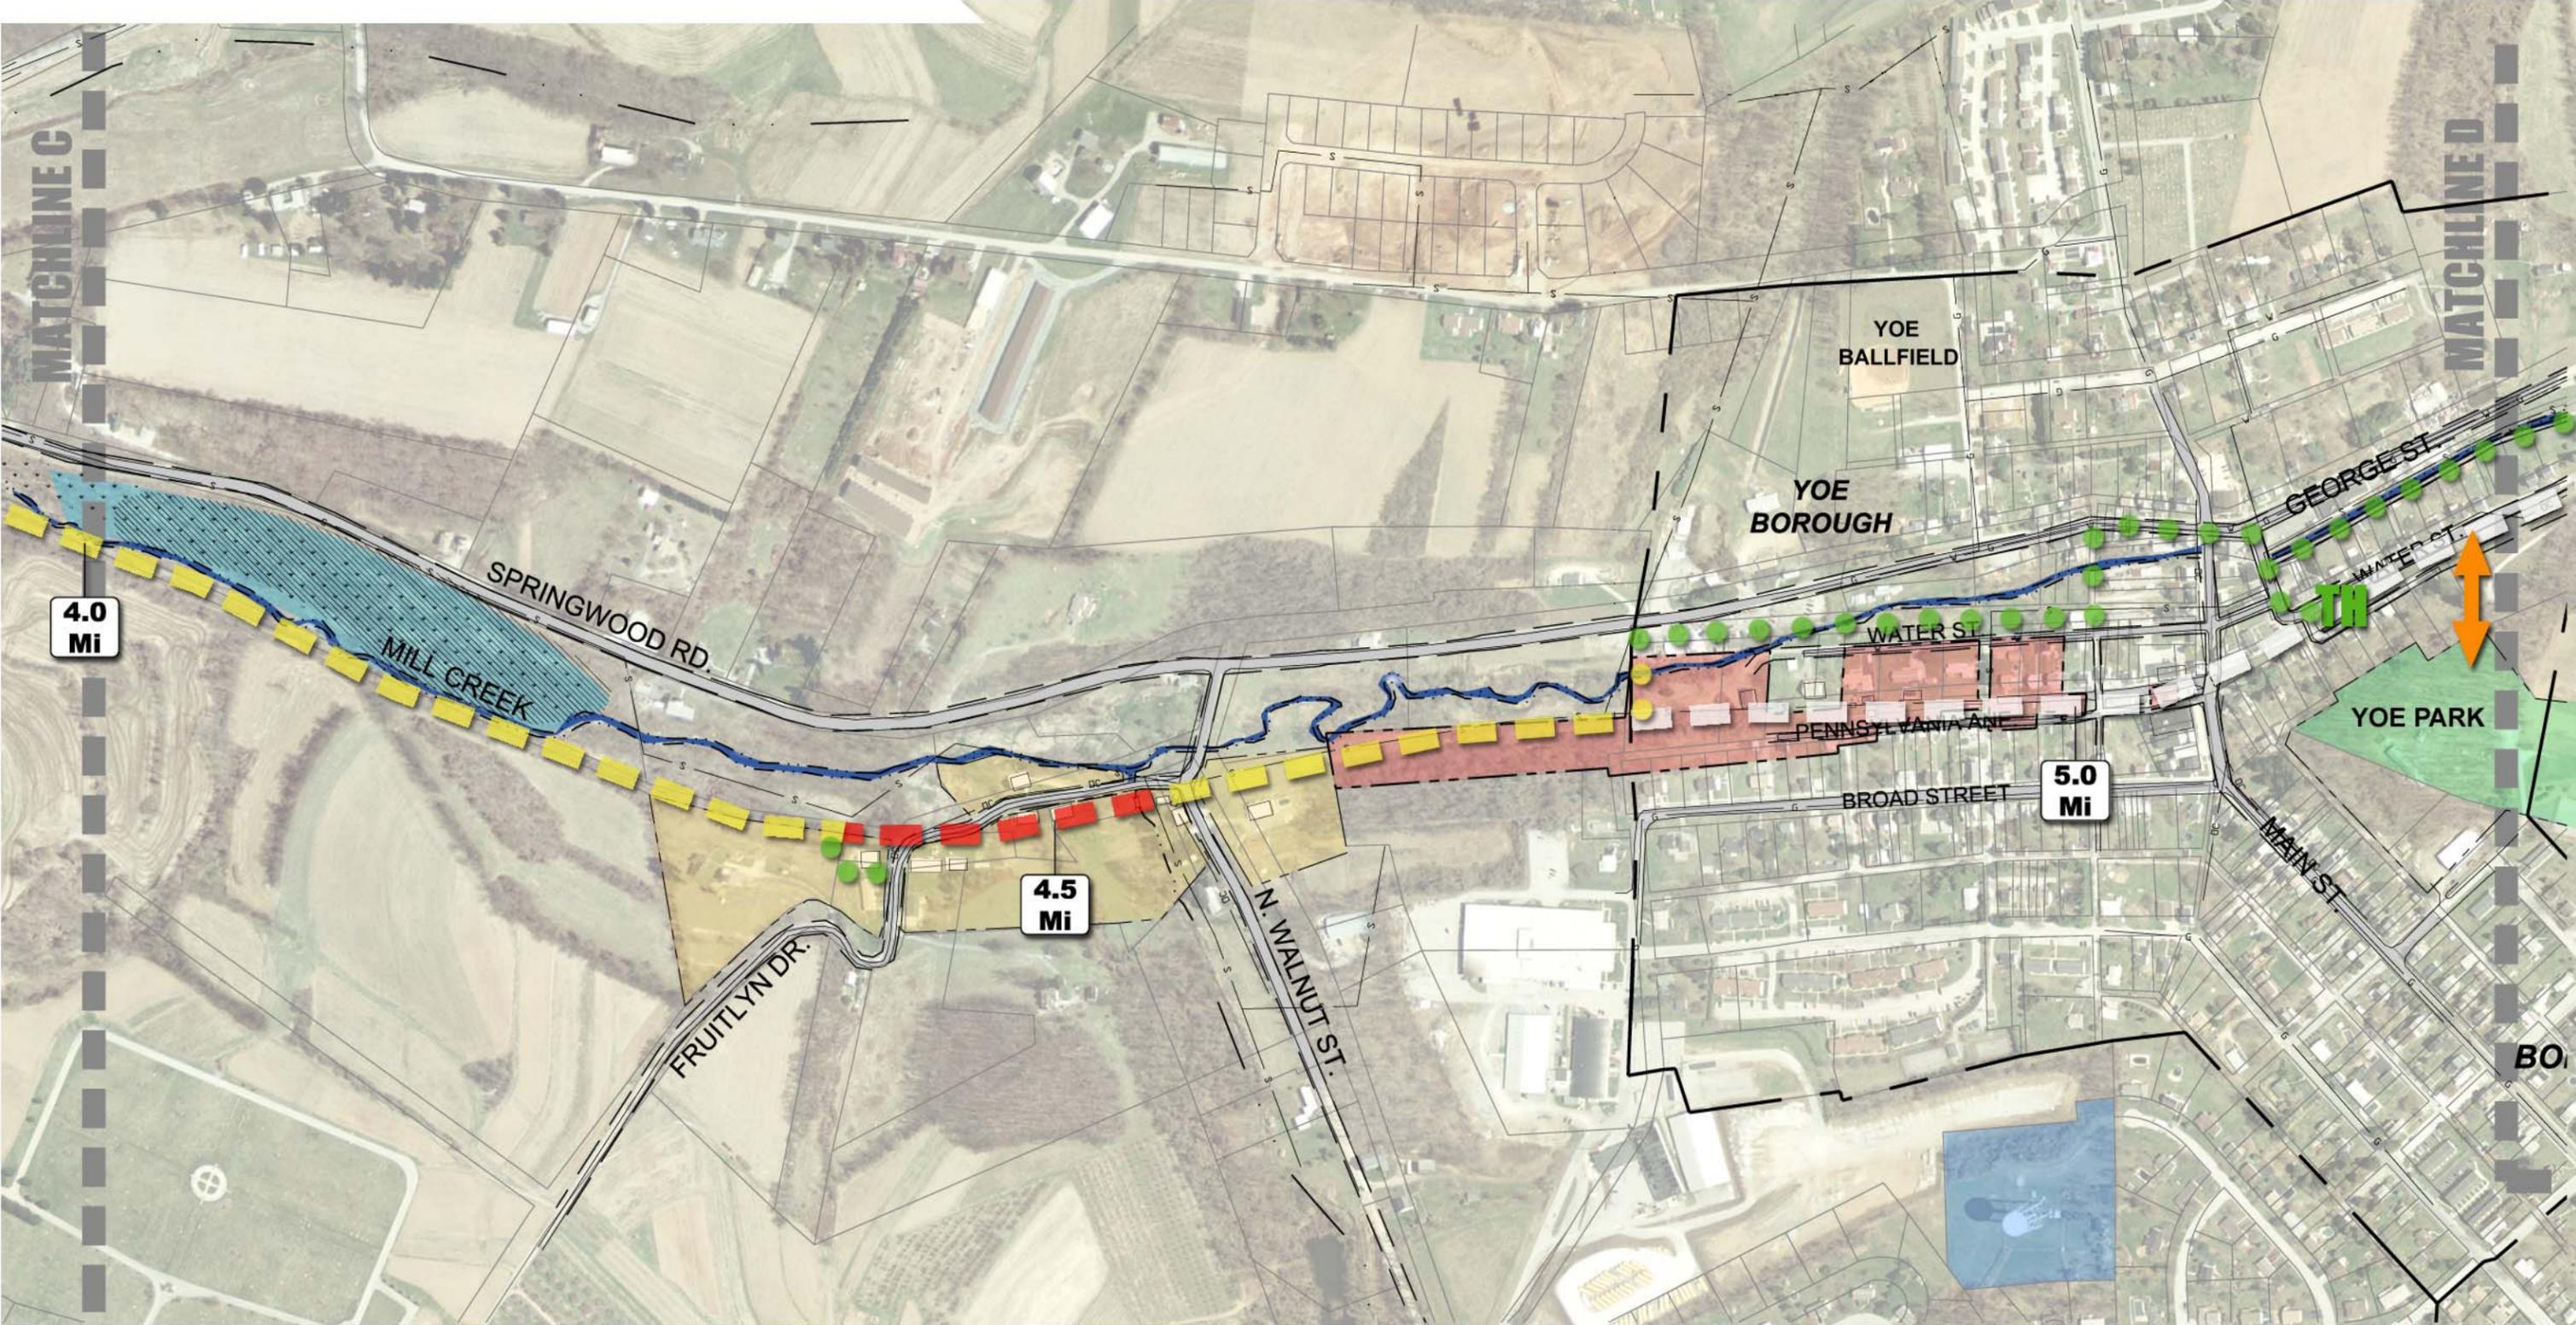




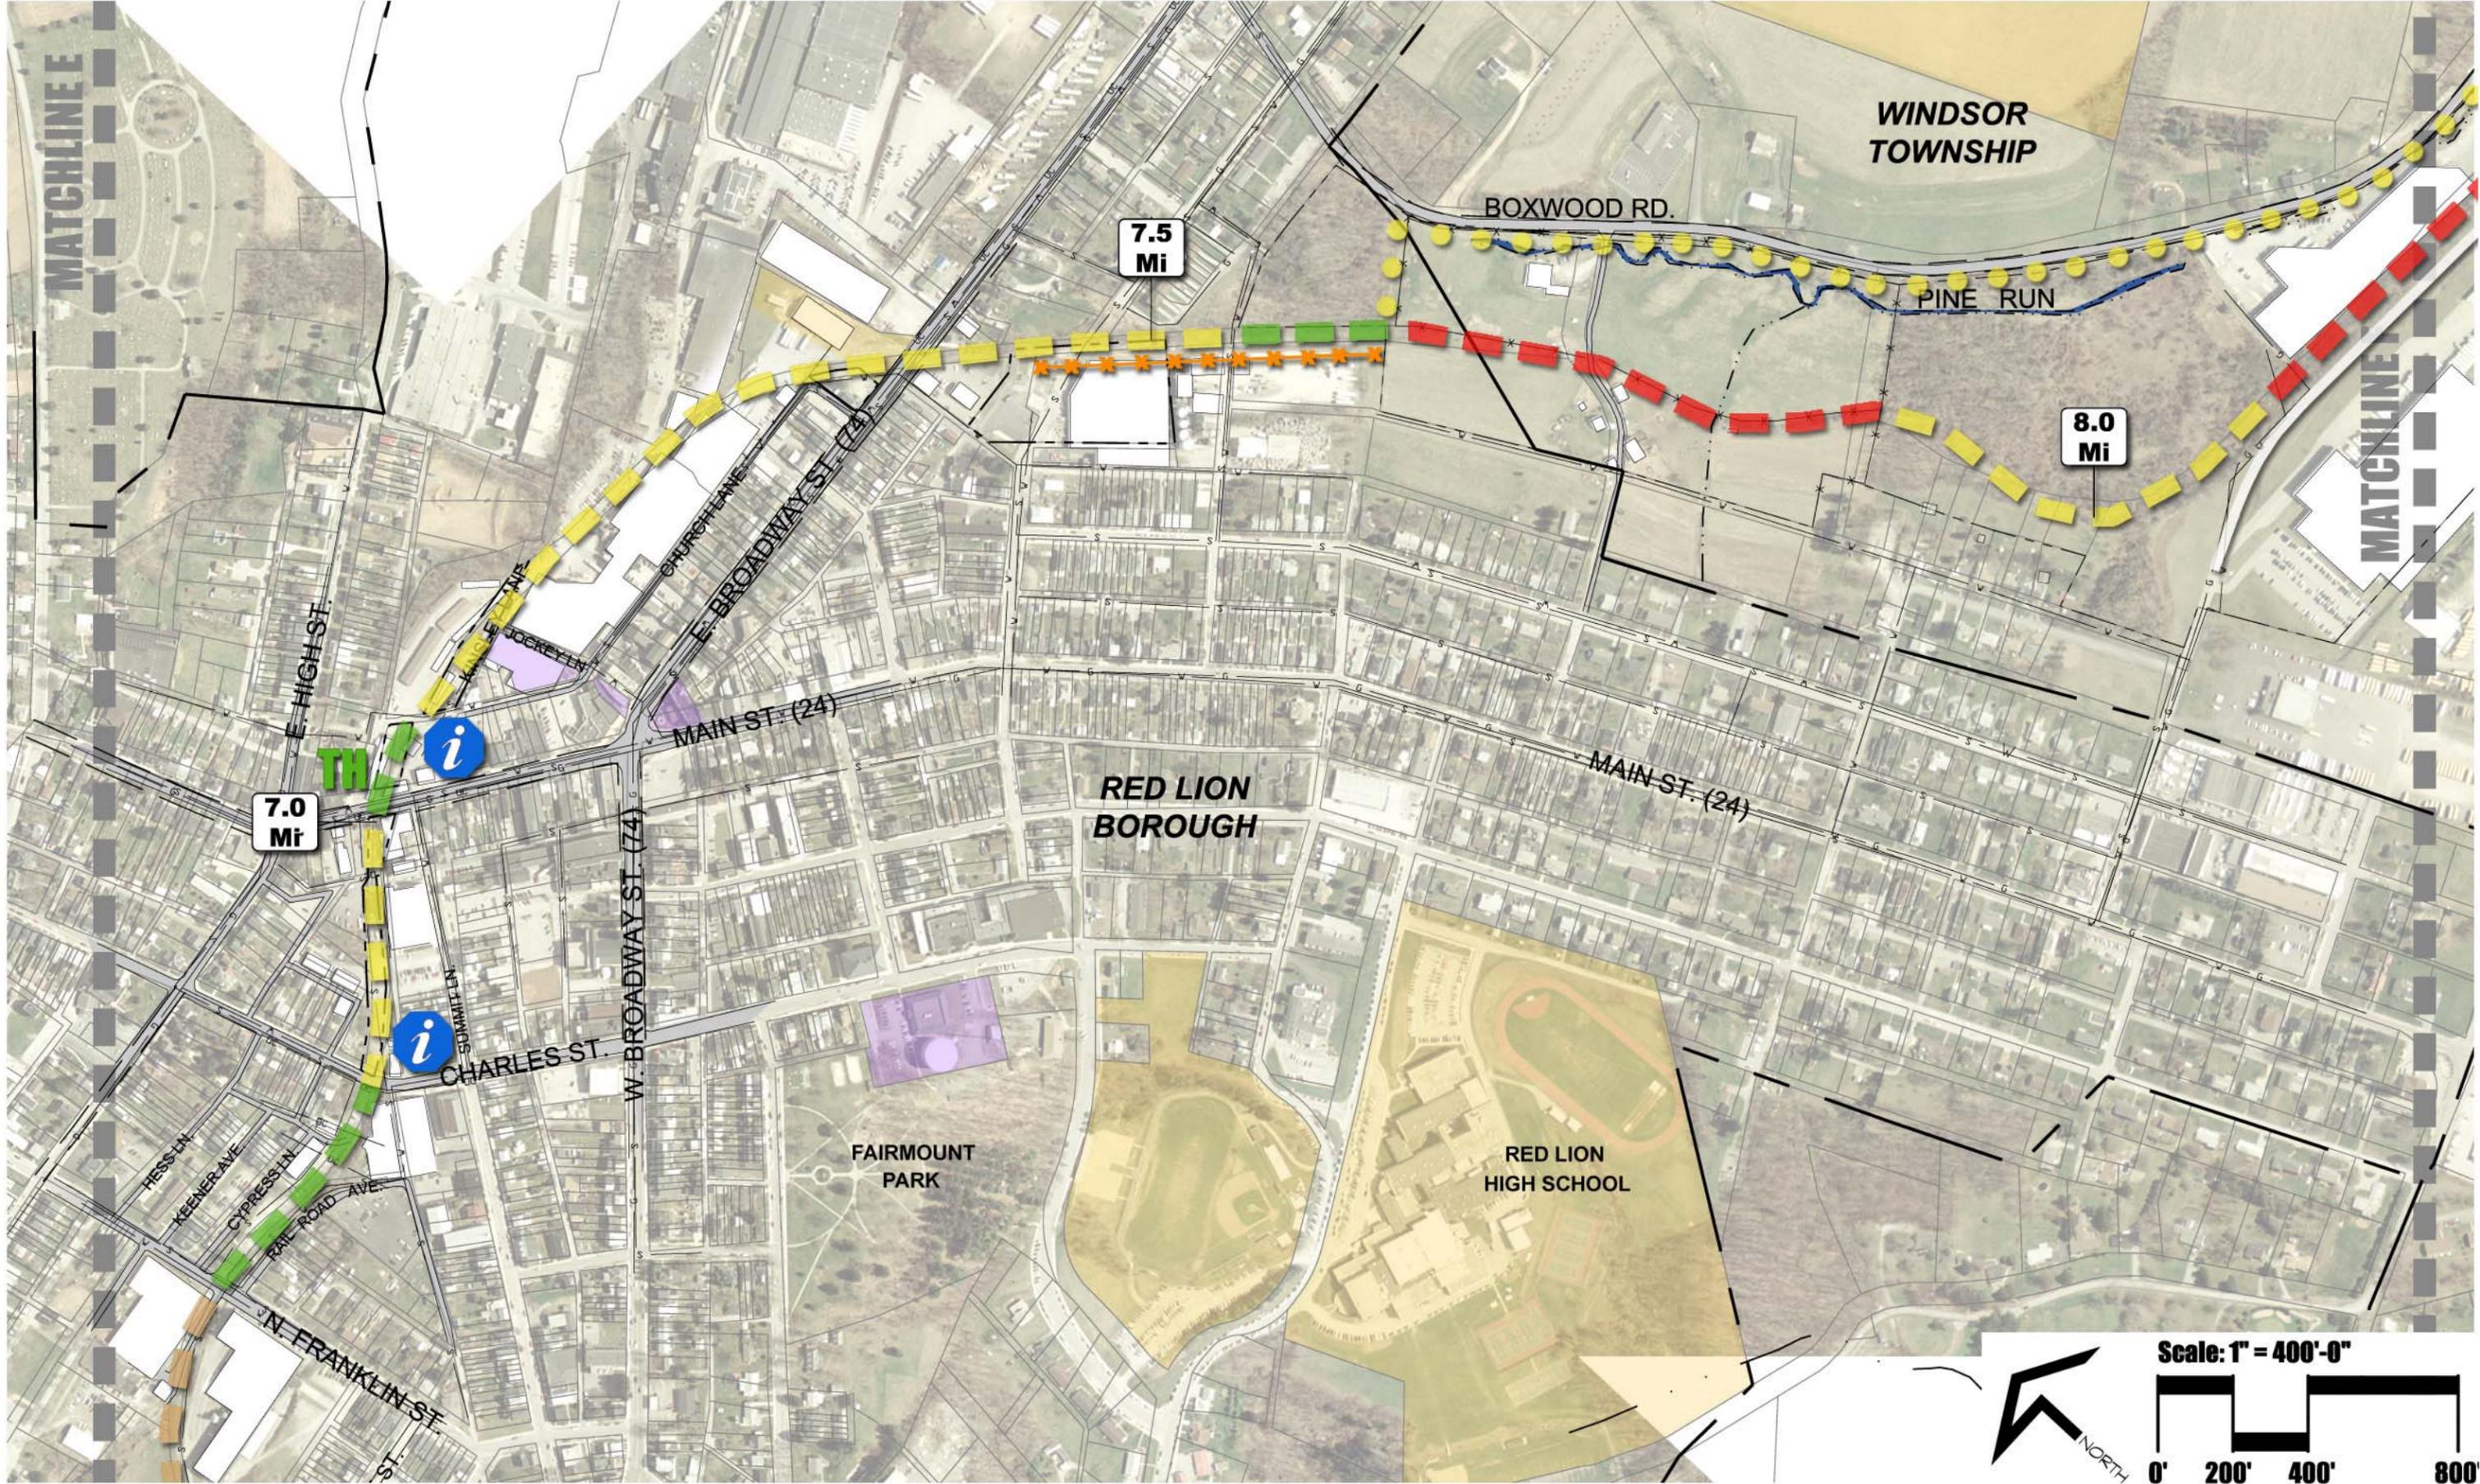

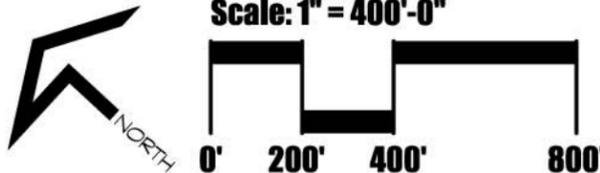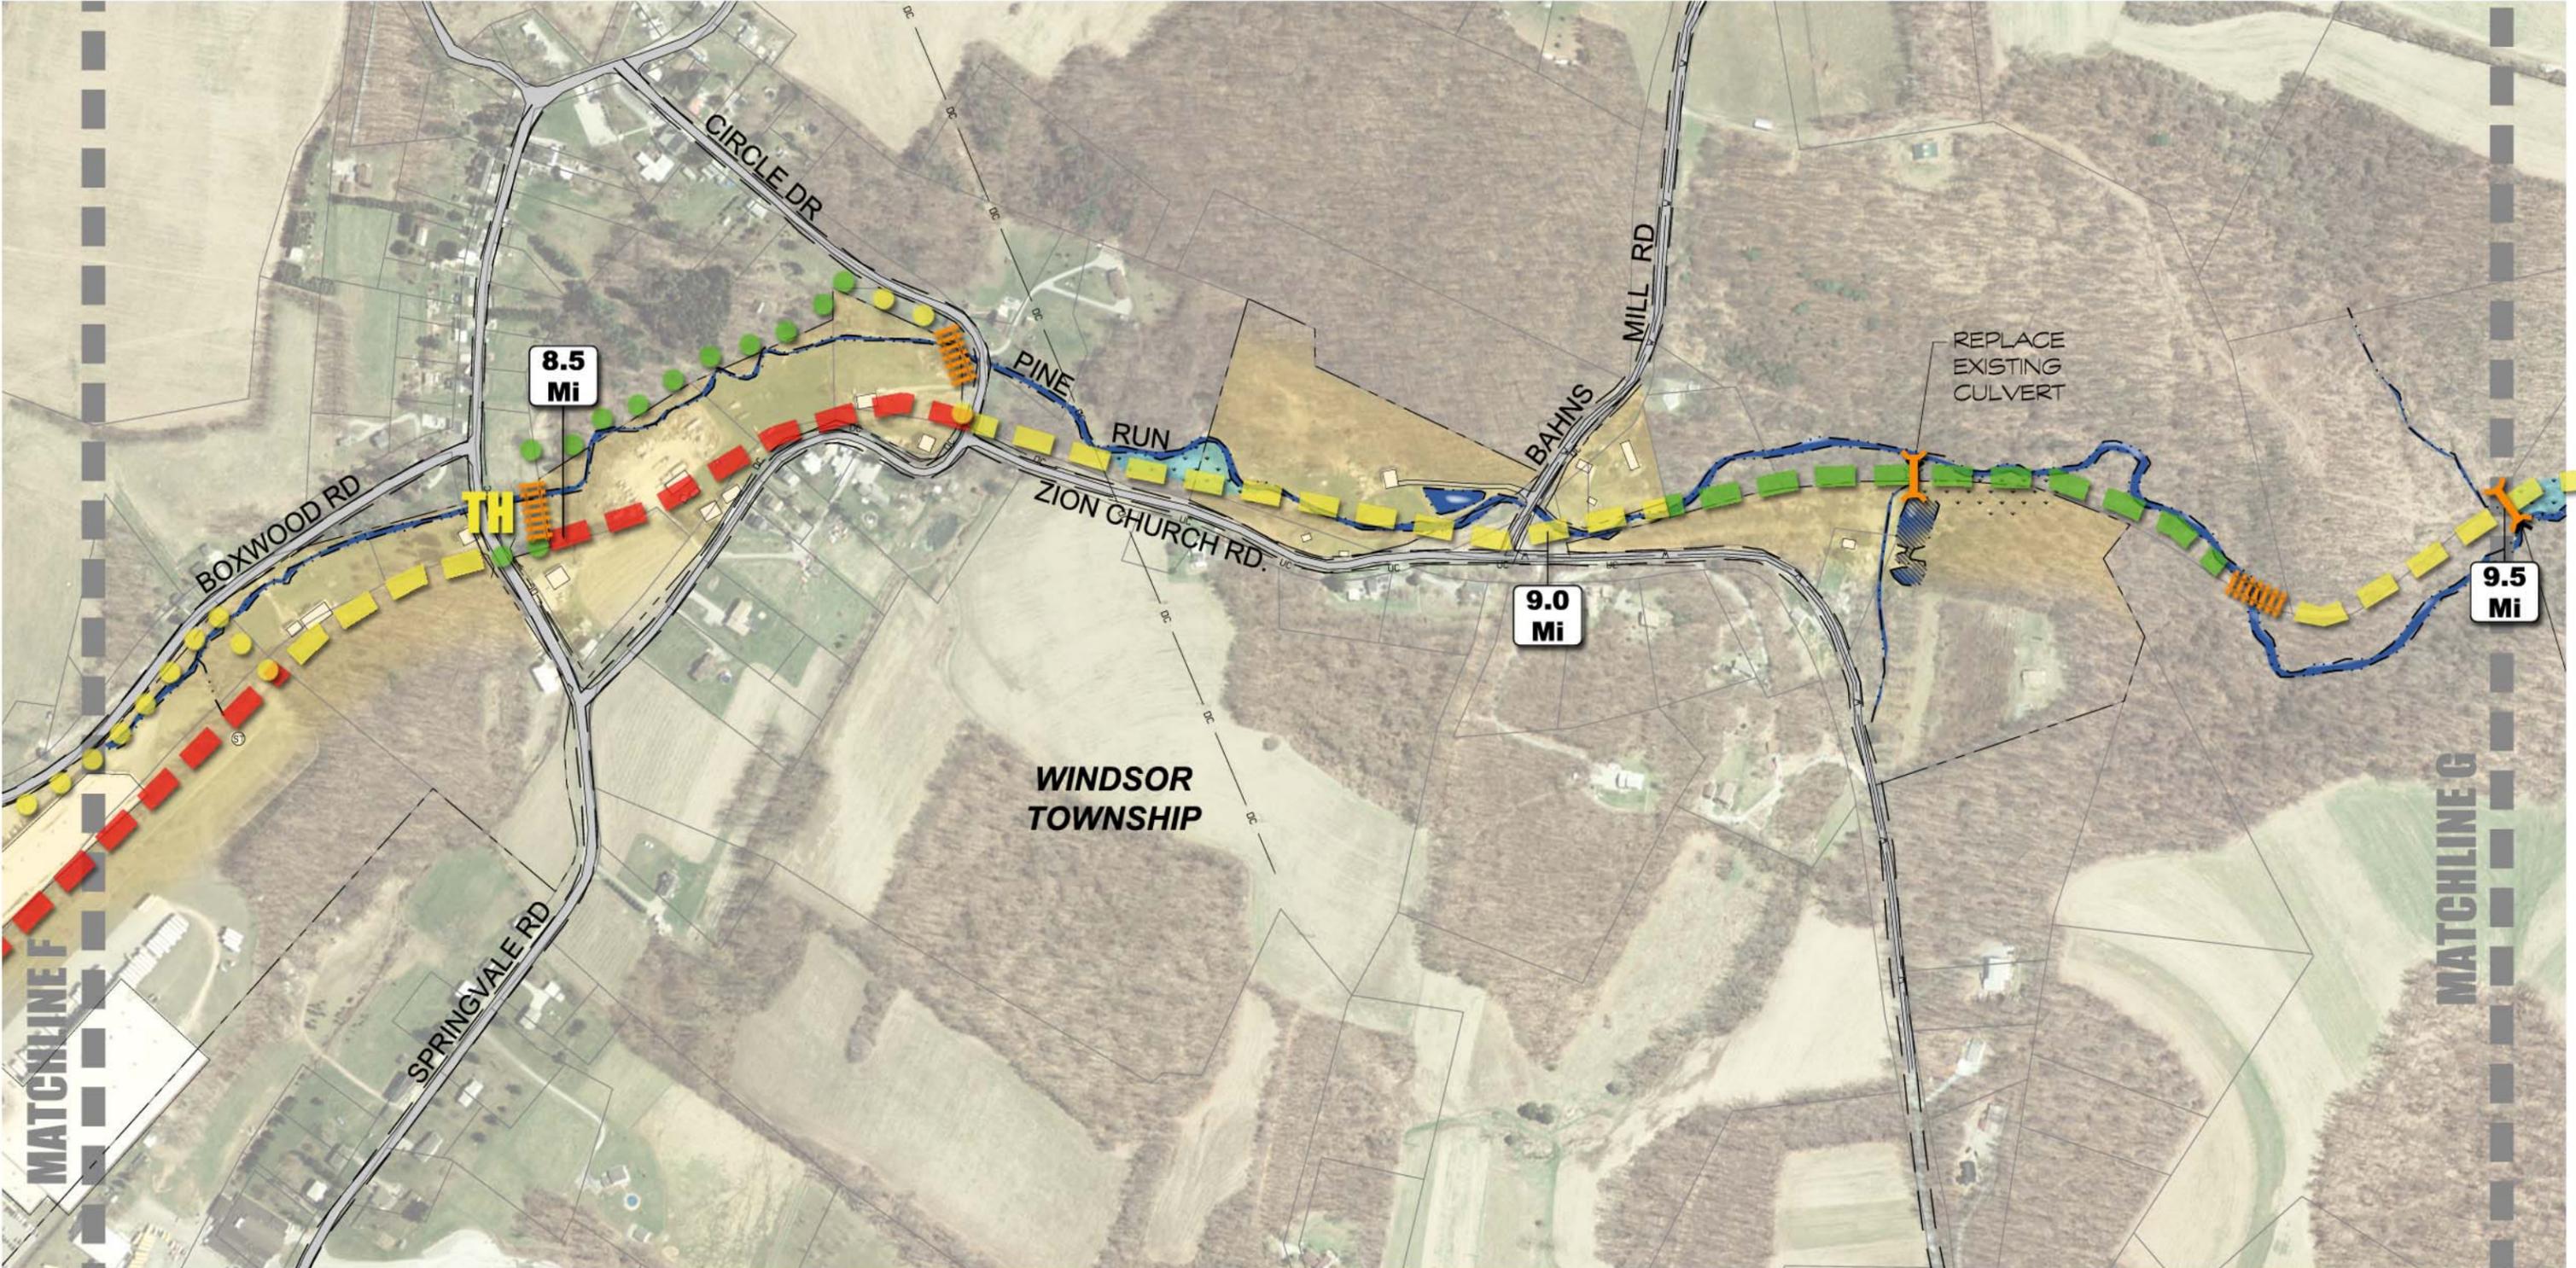

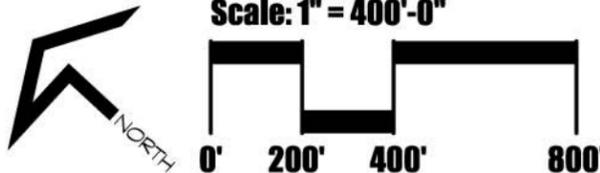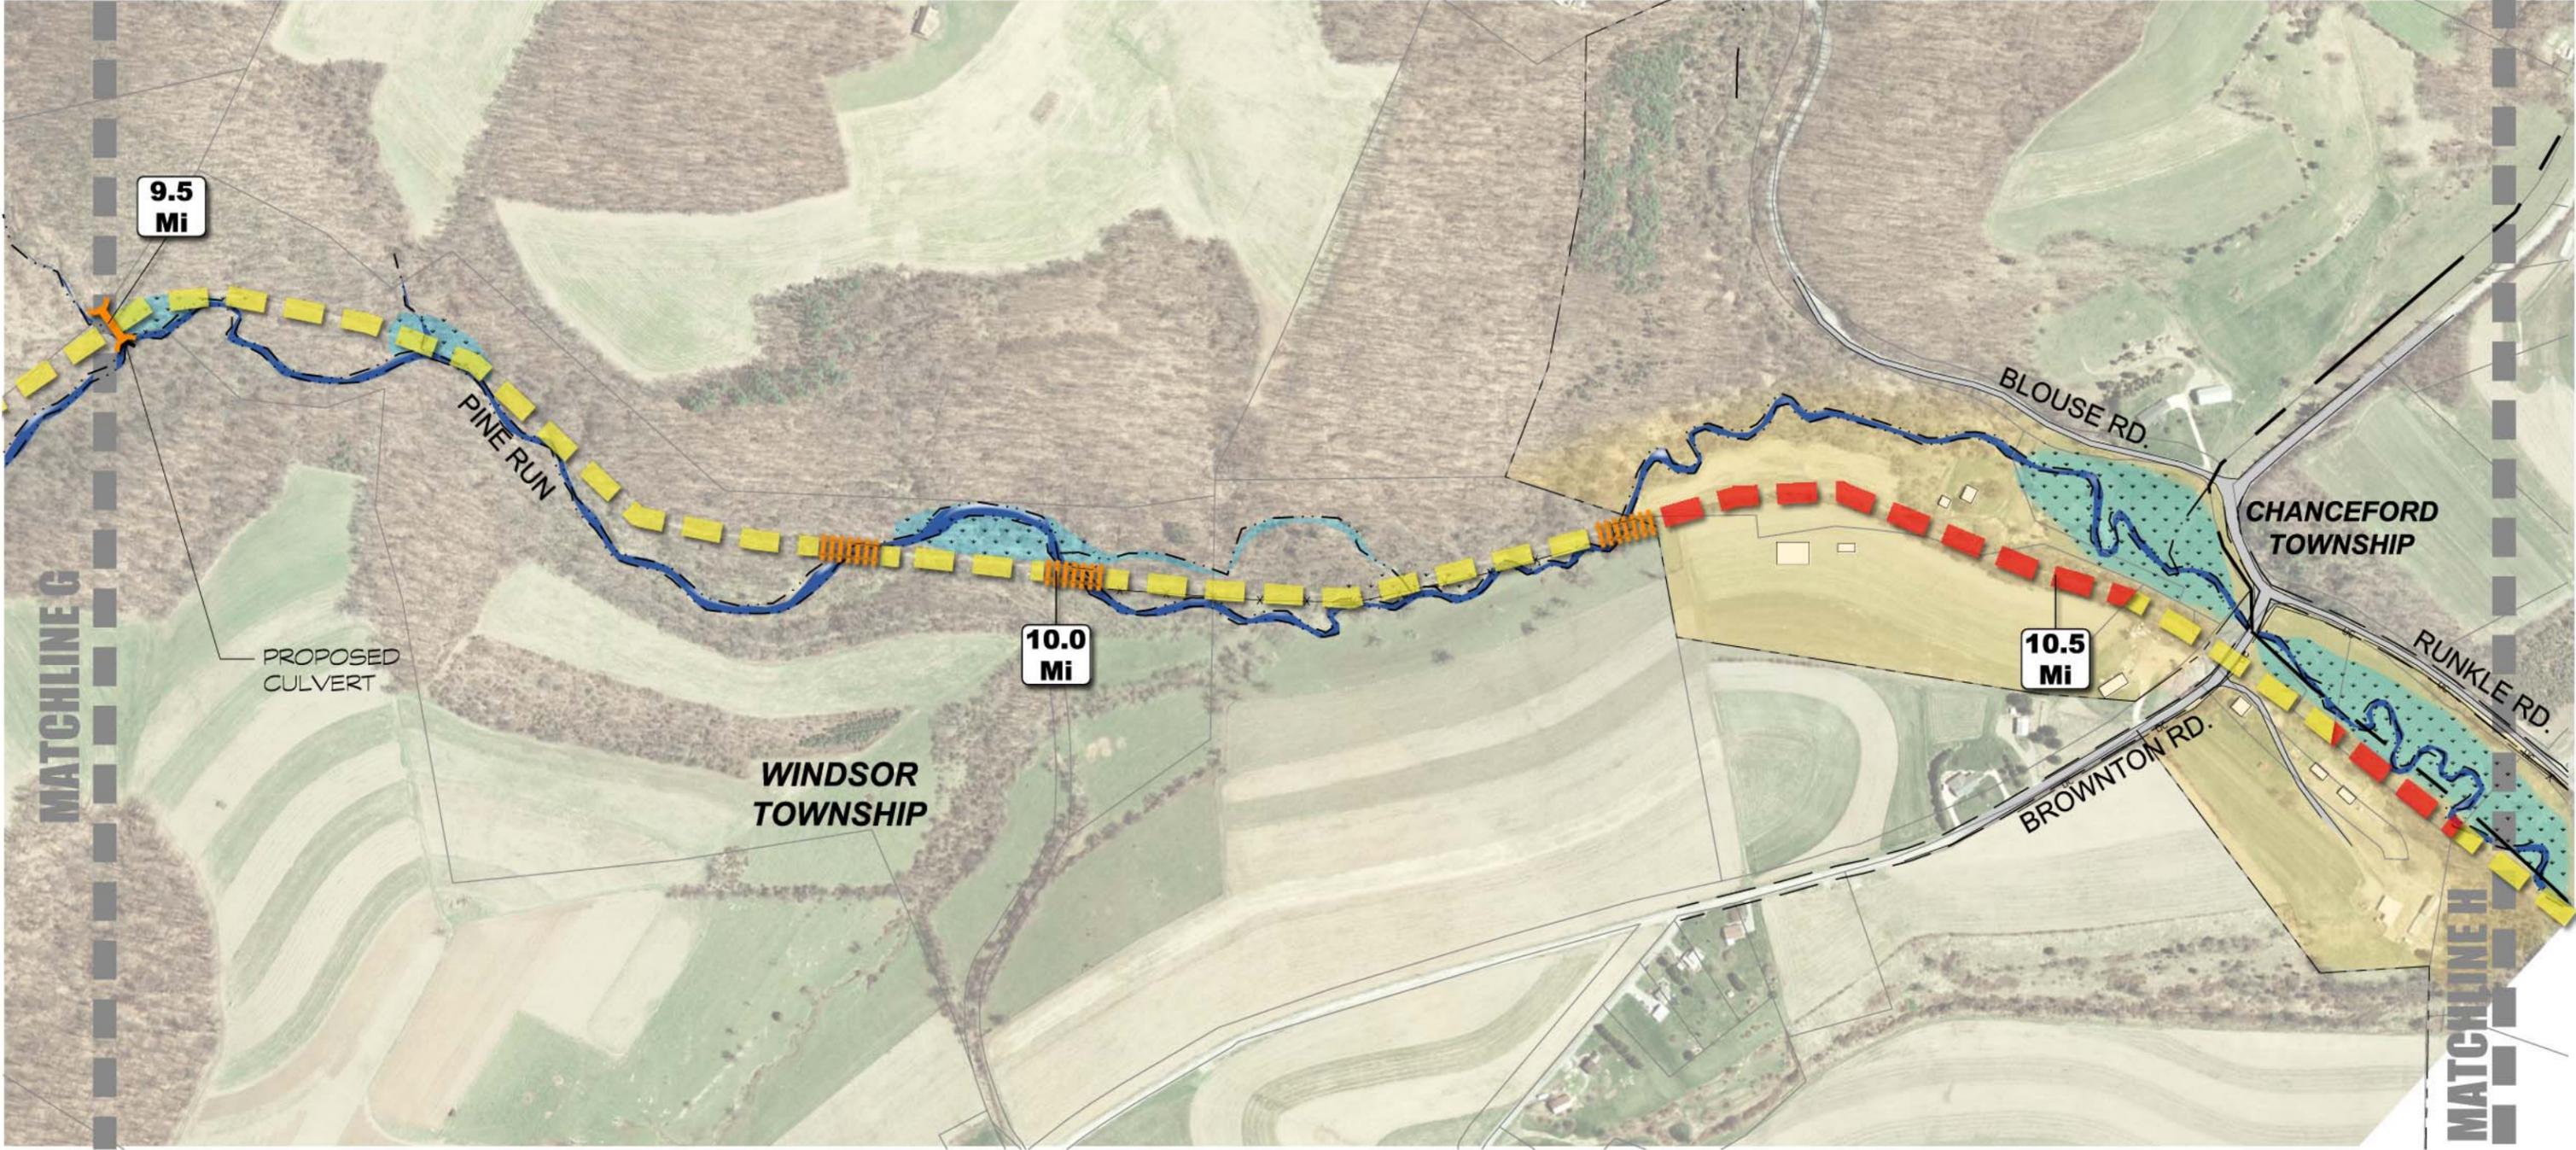

MA & PA Community Greenway Conceptual Plan

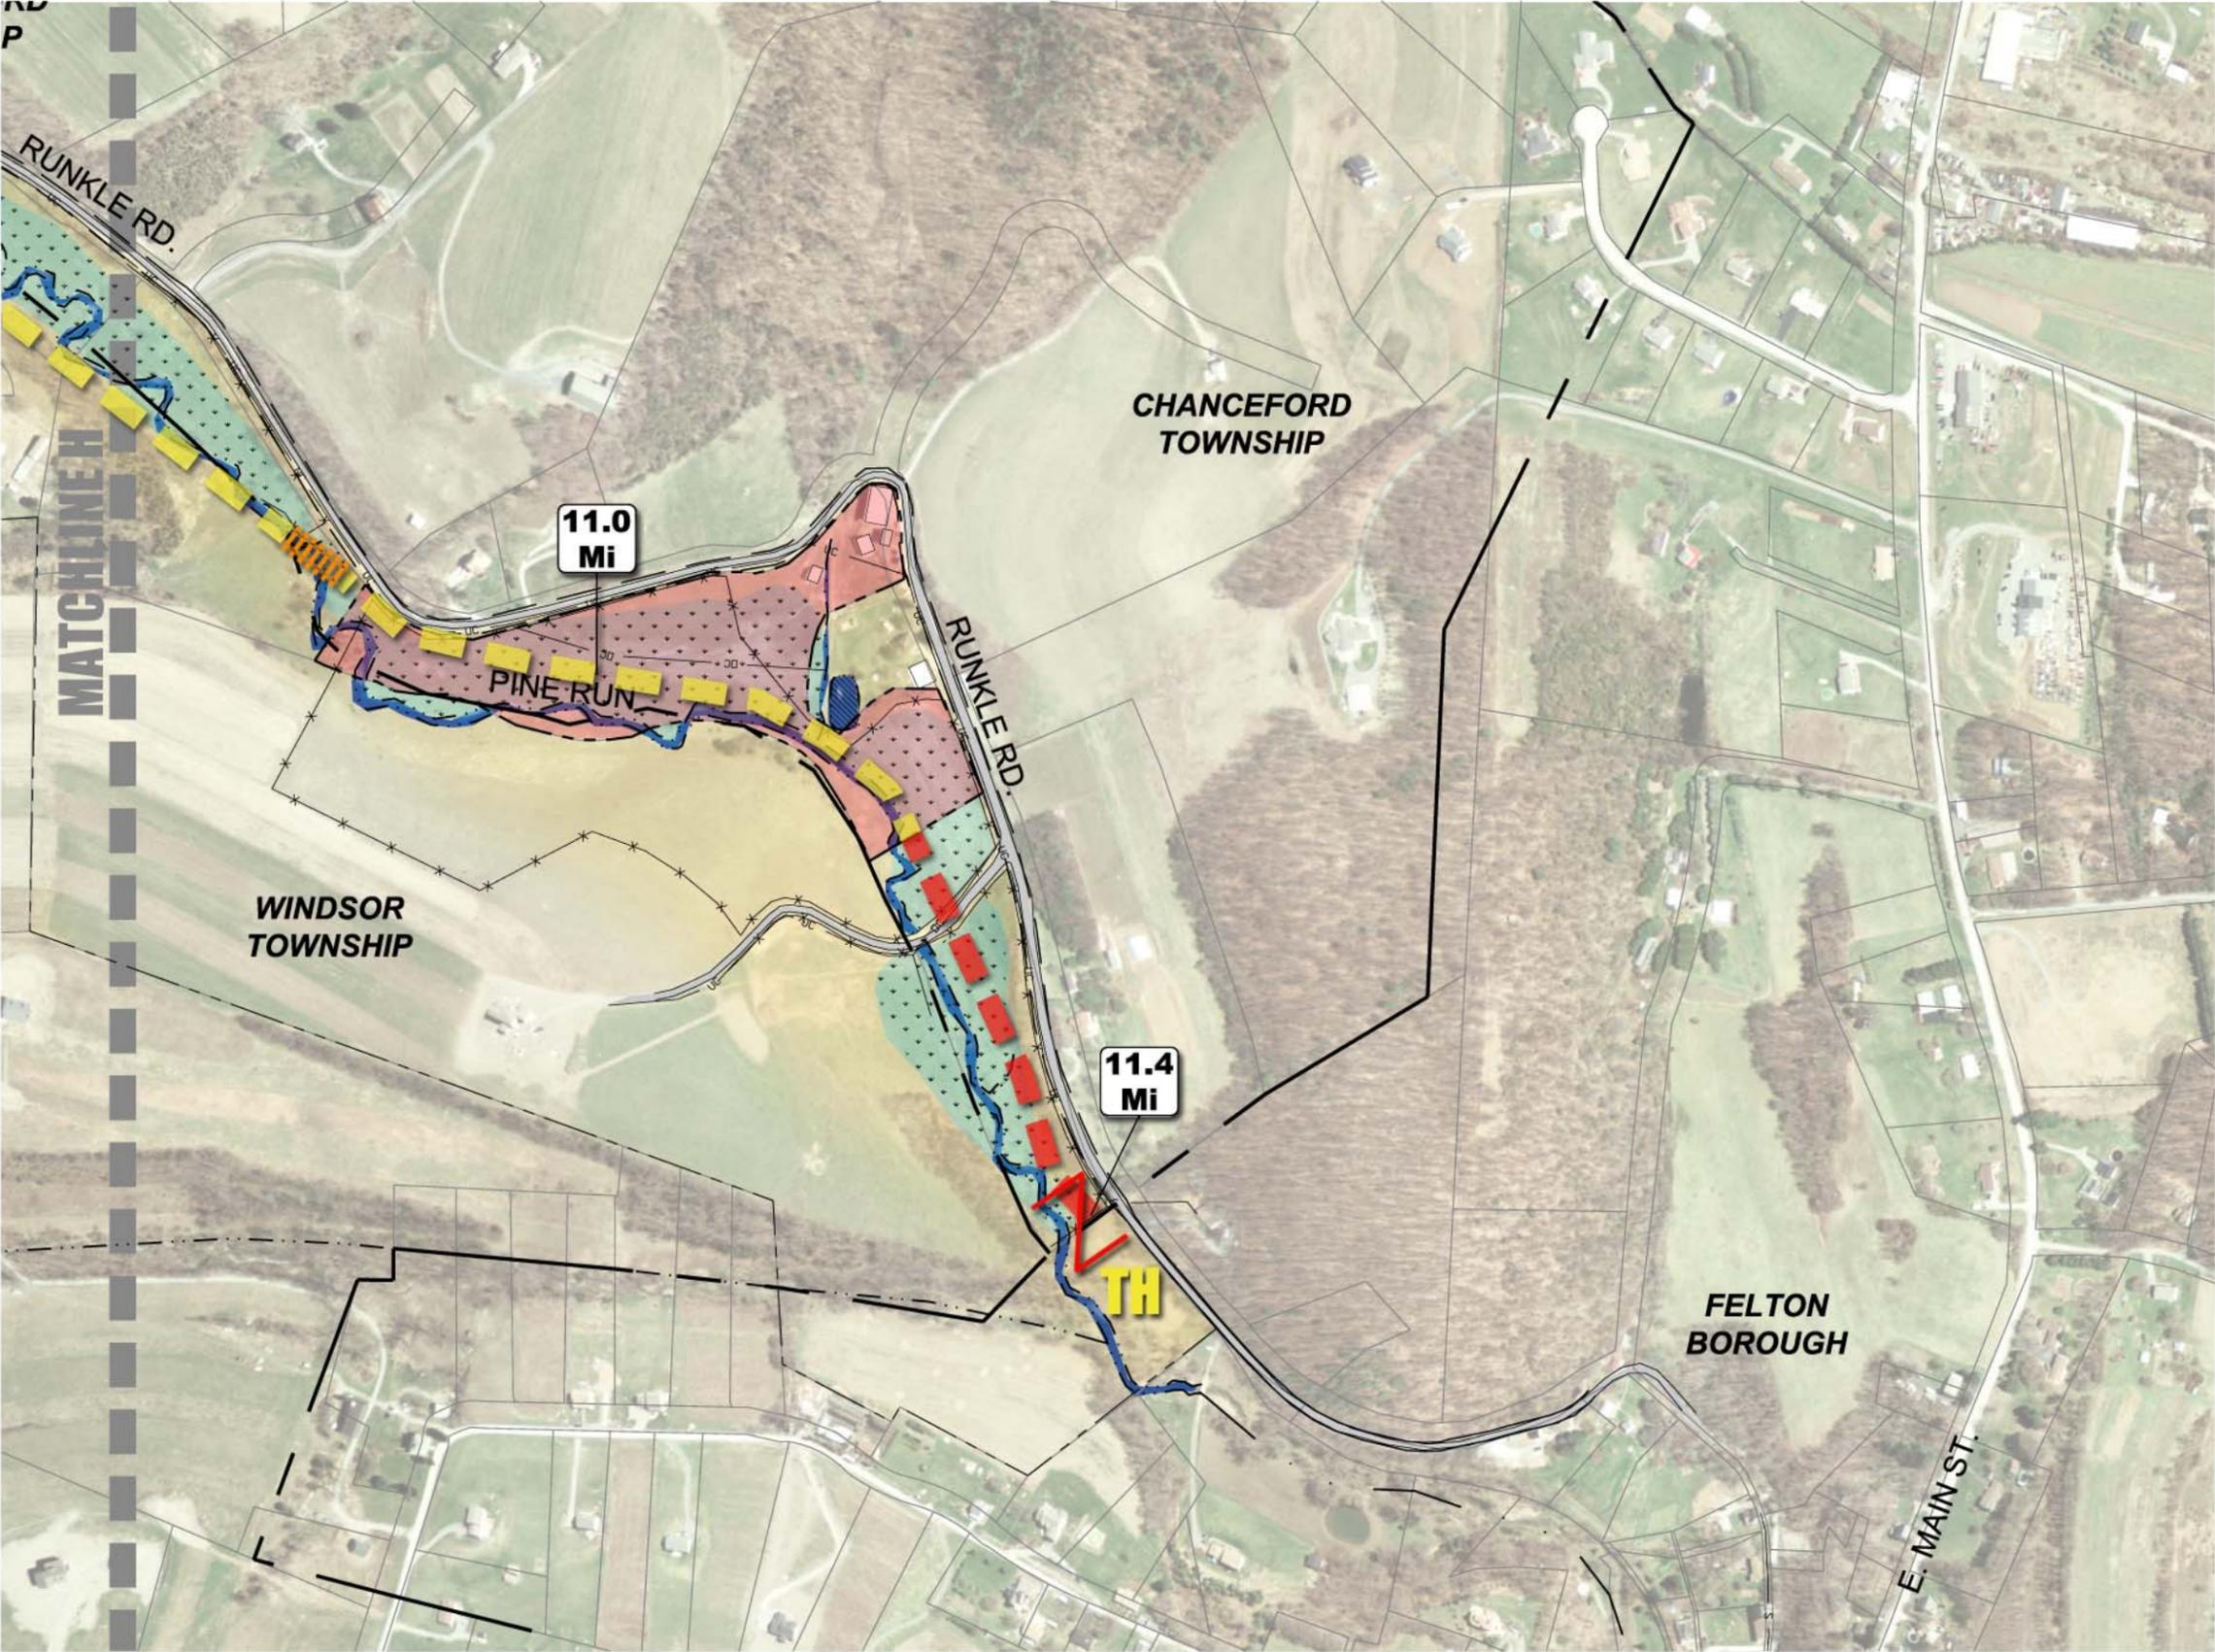

Scale: 1" = 400'-0"

