

MA & PA Community Greenway Feasibility Study - Site Analysis

Spring Garden Township to Felton Borough
January 2009



ysm

Landscape Architects
19 South Newberry Street
York, Pennsylvania 17401
(717) 812-9959 phone
(717) 812-9769 fax
www.ysmla.com

C.S. Davidson, Inc.

Excellence in Civil Engineering
38 NORTH DUNE STREET, YORK, PA • PHONE (717) 846-4805 • FAX (717) 846-5811
50 WEST MOORE STREET, GETTYSBURG, PA • PHONE (717) 337-3021 • FAX (717) 337-0782
www.csdavidson.com

Toole Recreation Planning


a firm devoted exclusively to park and recreation planning
6081 Honey Hollow Road • Doylestown • PA • 18901
(215) 794-8939
anntoole@comcast.net

No to Scale

Legend

Political Boundary

Ma and Pa Rail Location

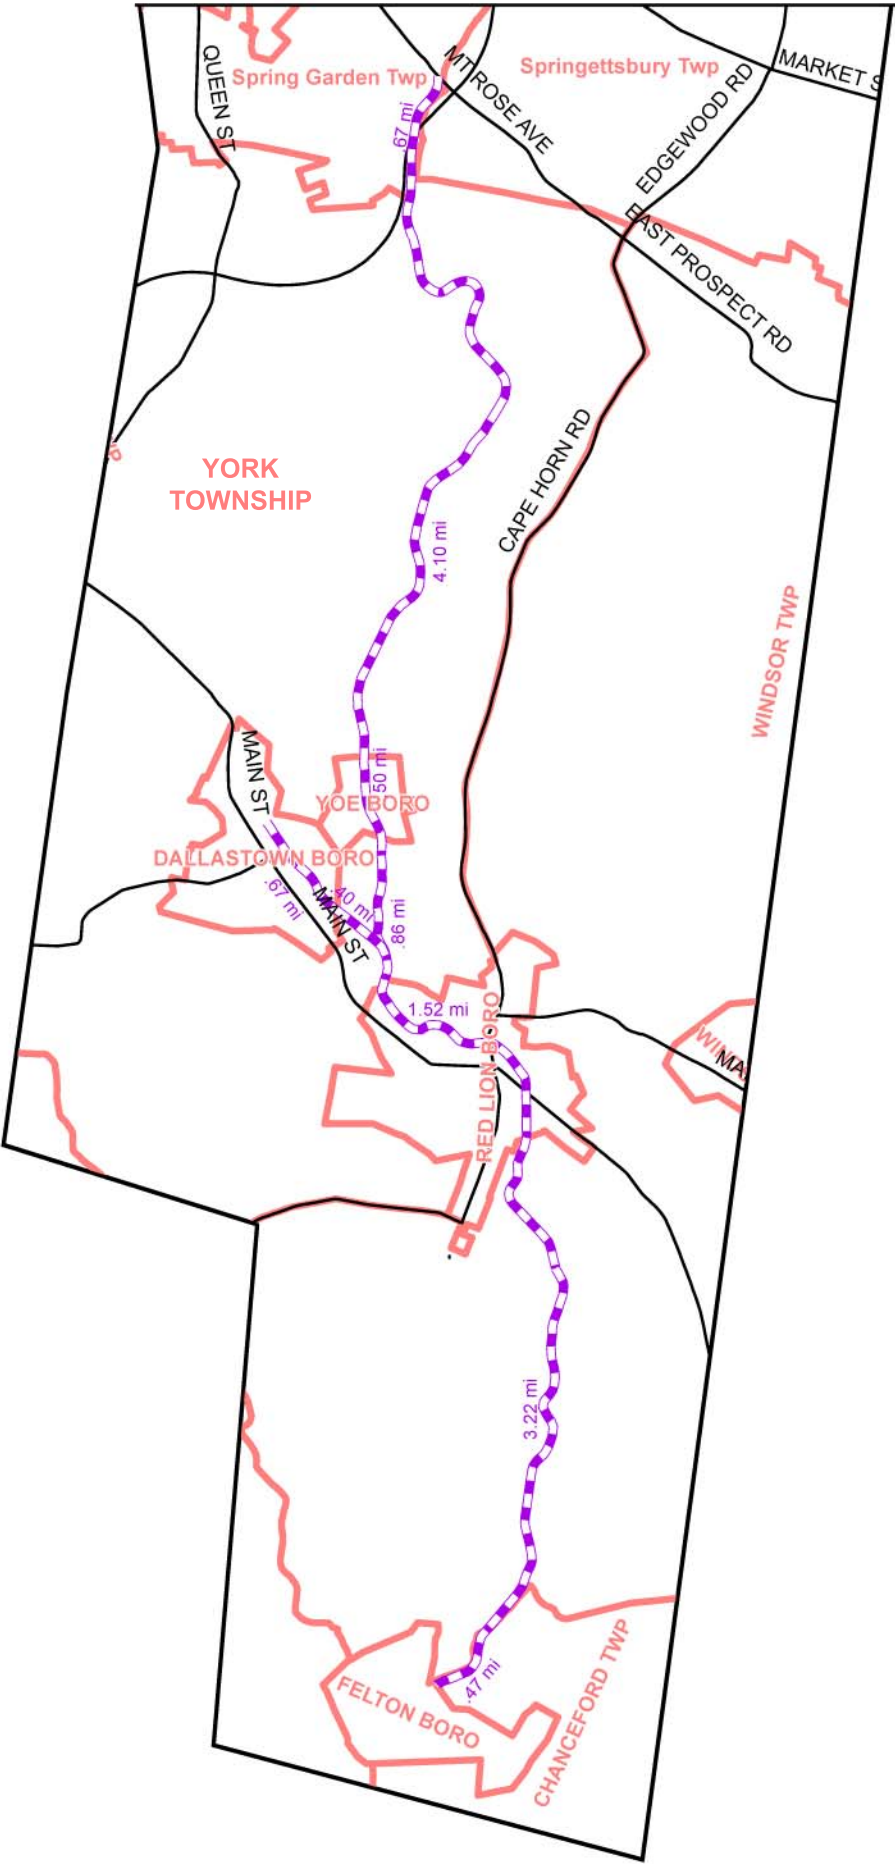

Legend

HISTORIC MA PA RAIL CORRIDOR

OVERHEAD CABLES

UNDERGROUND CABLES

GAS LINE

WATER LINE

SANITARY LINE

ADEQUATE SITE DISTANCE

LIMITED SITE DISTANCE

VEHICULAR ROAD CROSSING

POTENTIAL TRAIL HEAD AREA

STANDING WATER OR WET AREAS

NATIONAL WETLAND INVENTORY IDENTIFIED WETLAND

RAIL CORRIDOR IMPASSABLE WITH OVERGROWTH

STEEP SLOPES

STREAM ACCESS AREA

HAZARD

STREAMBANK EROSION

FENCE

NOISE

QUIT CLAIM DEED PROPERTIES


POSTED PRIVATE PROPERTY SIGNS/ CORRIDOR PRIVATELY OCCUPIED

PRIVATE STRUCTURE ADJACENT TO CORRIDOR

OPEN VIEWS


MA & PA Community Greenway Feasibility Study Site Analysis

DALLASTOWN SPUR

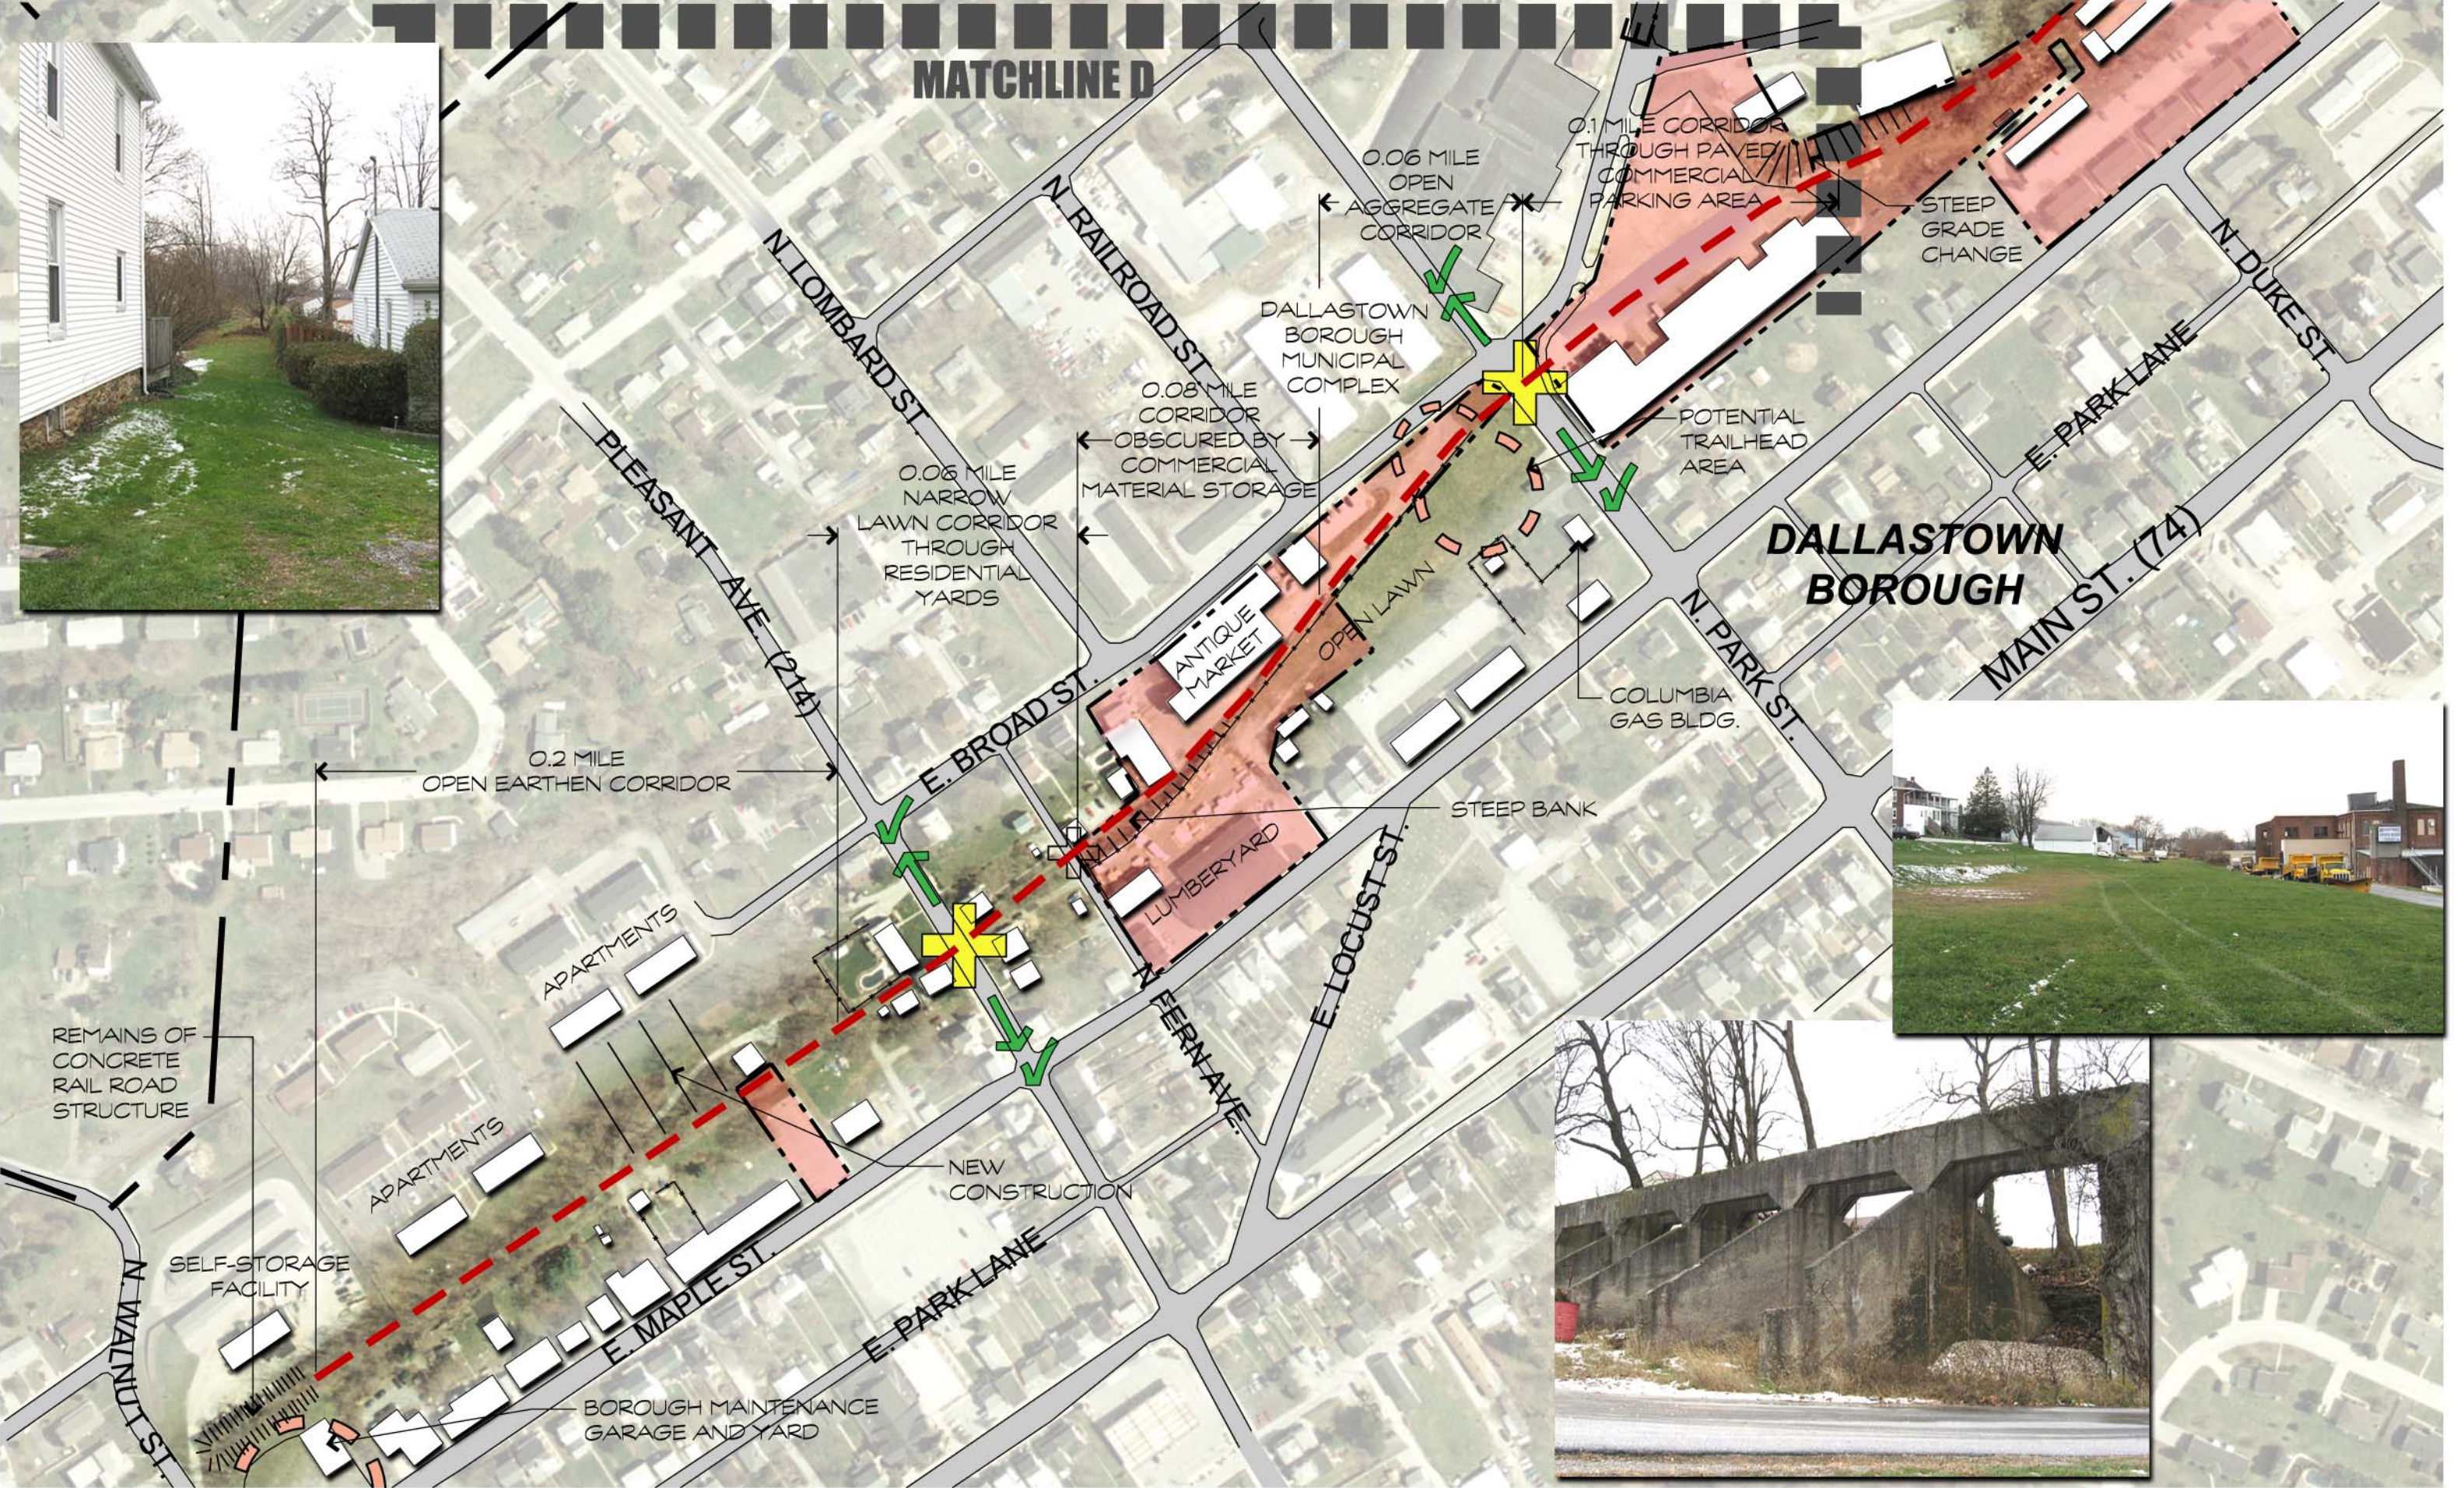

MA & PA Community Greenway Feasibility Study Site Analysis

SHEET A

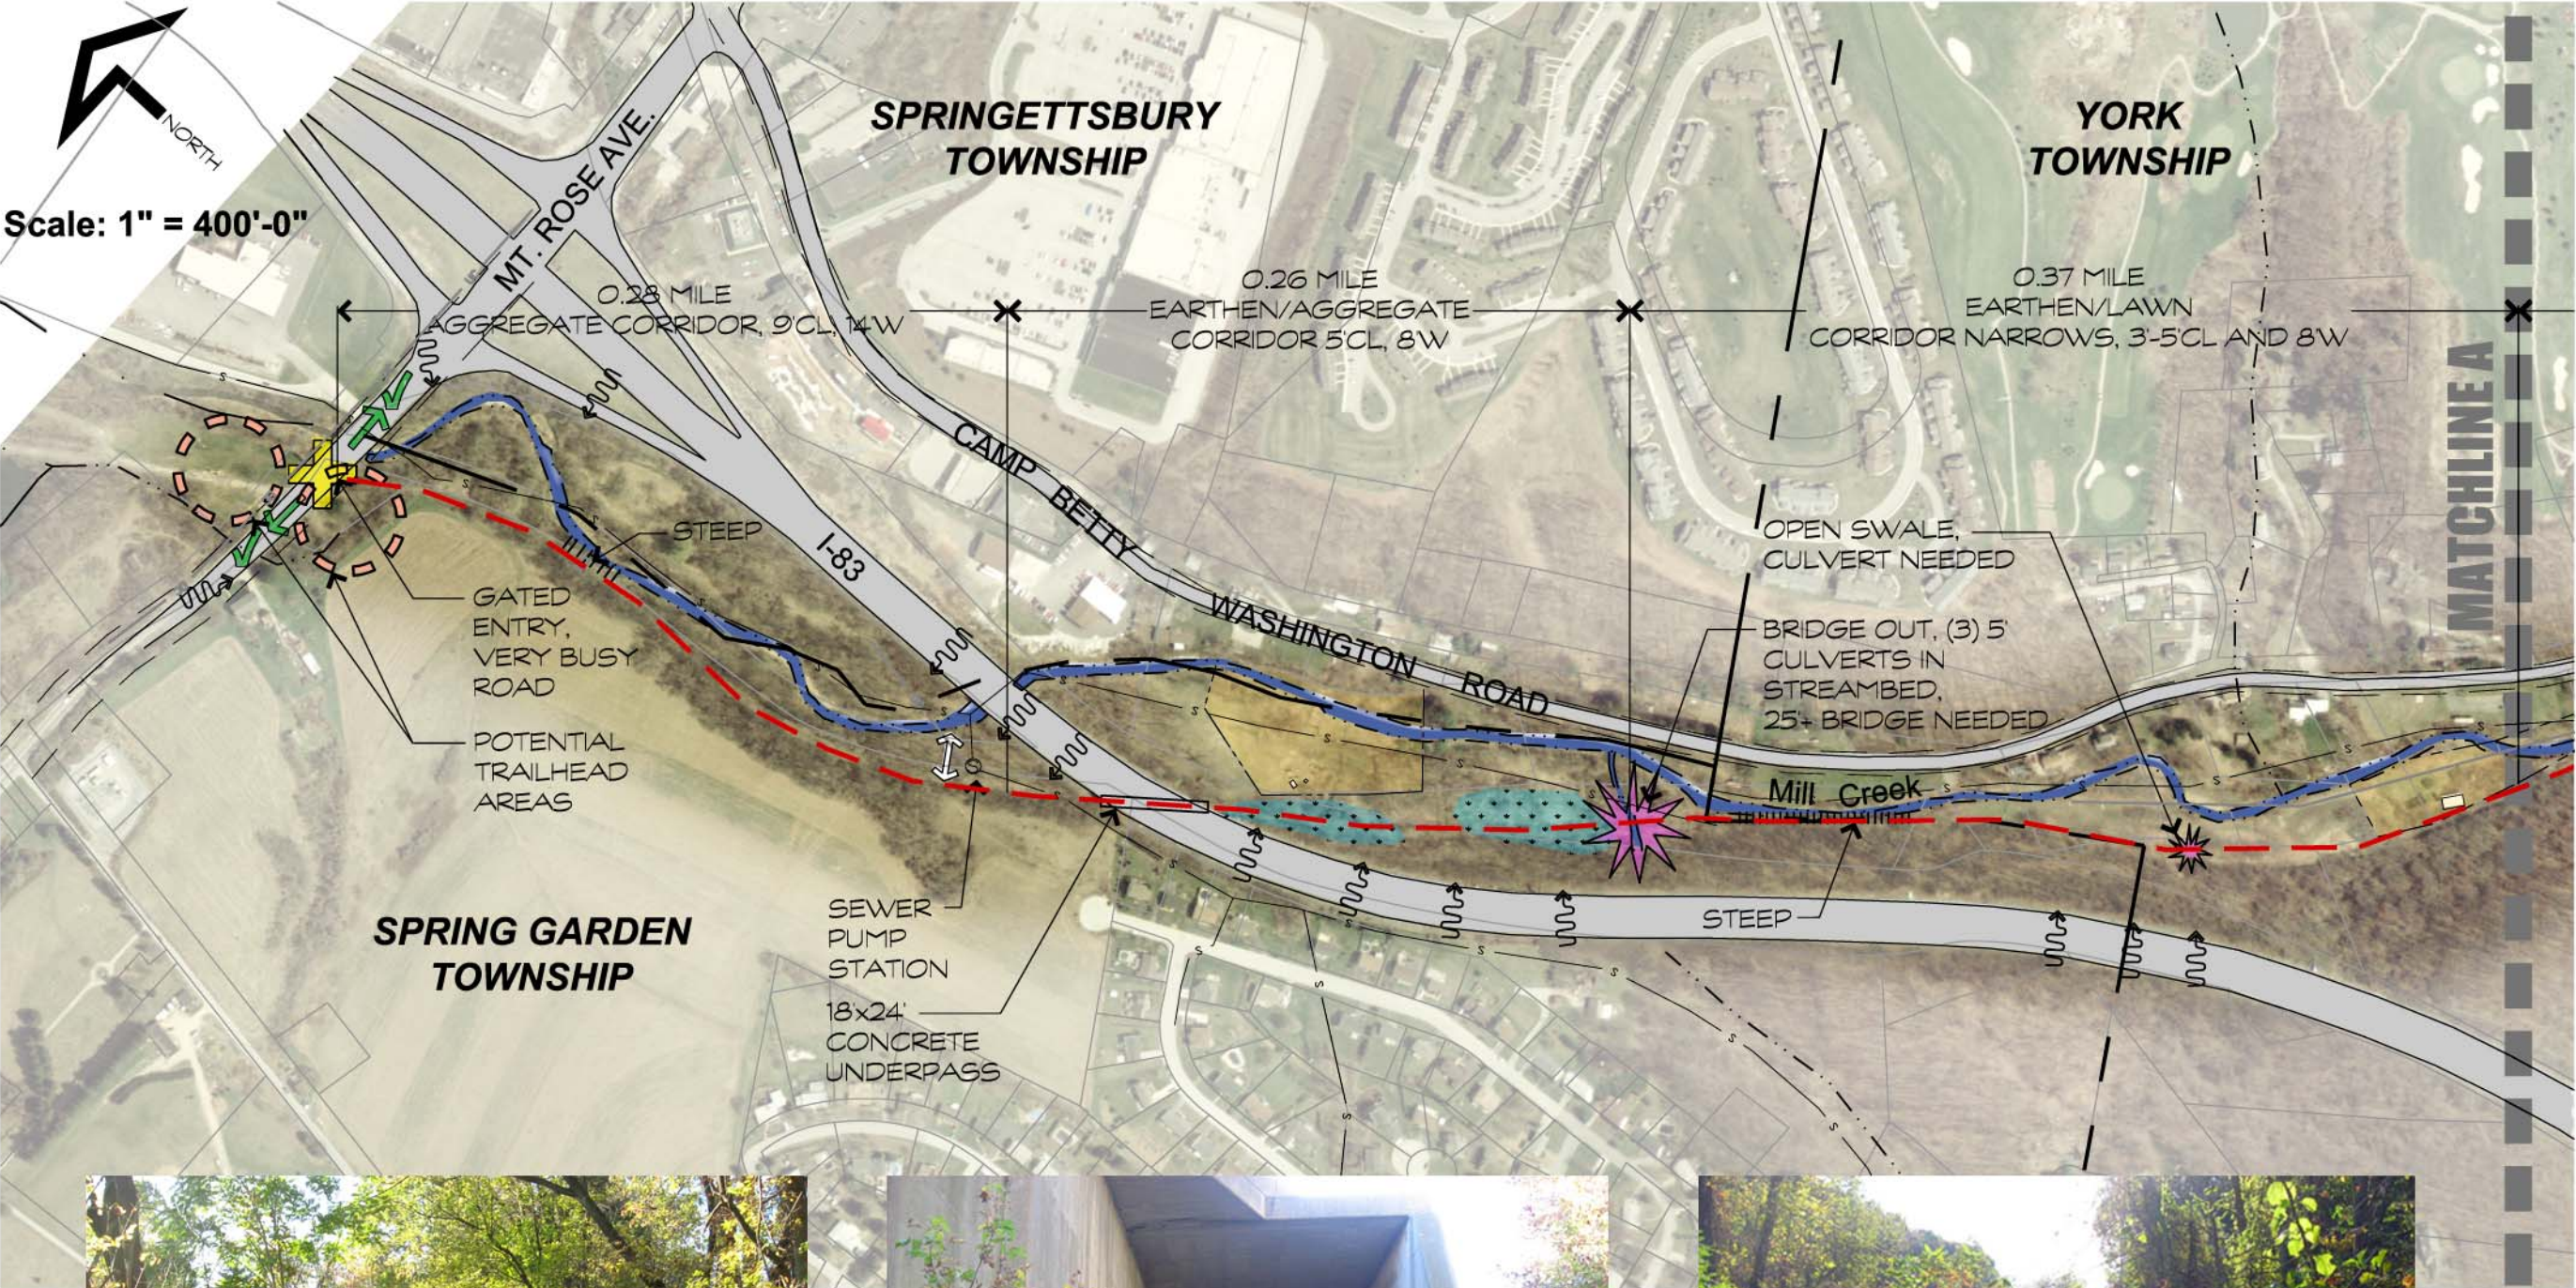

MA & PA Community Greenway Feasibility Study Site Analysis


SHEET B

Scale: 1" = 400'-0"




MA & PA Community Greenway Feasibility Study Site Analysis


SHEET C

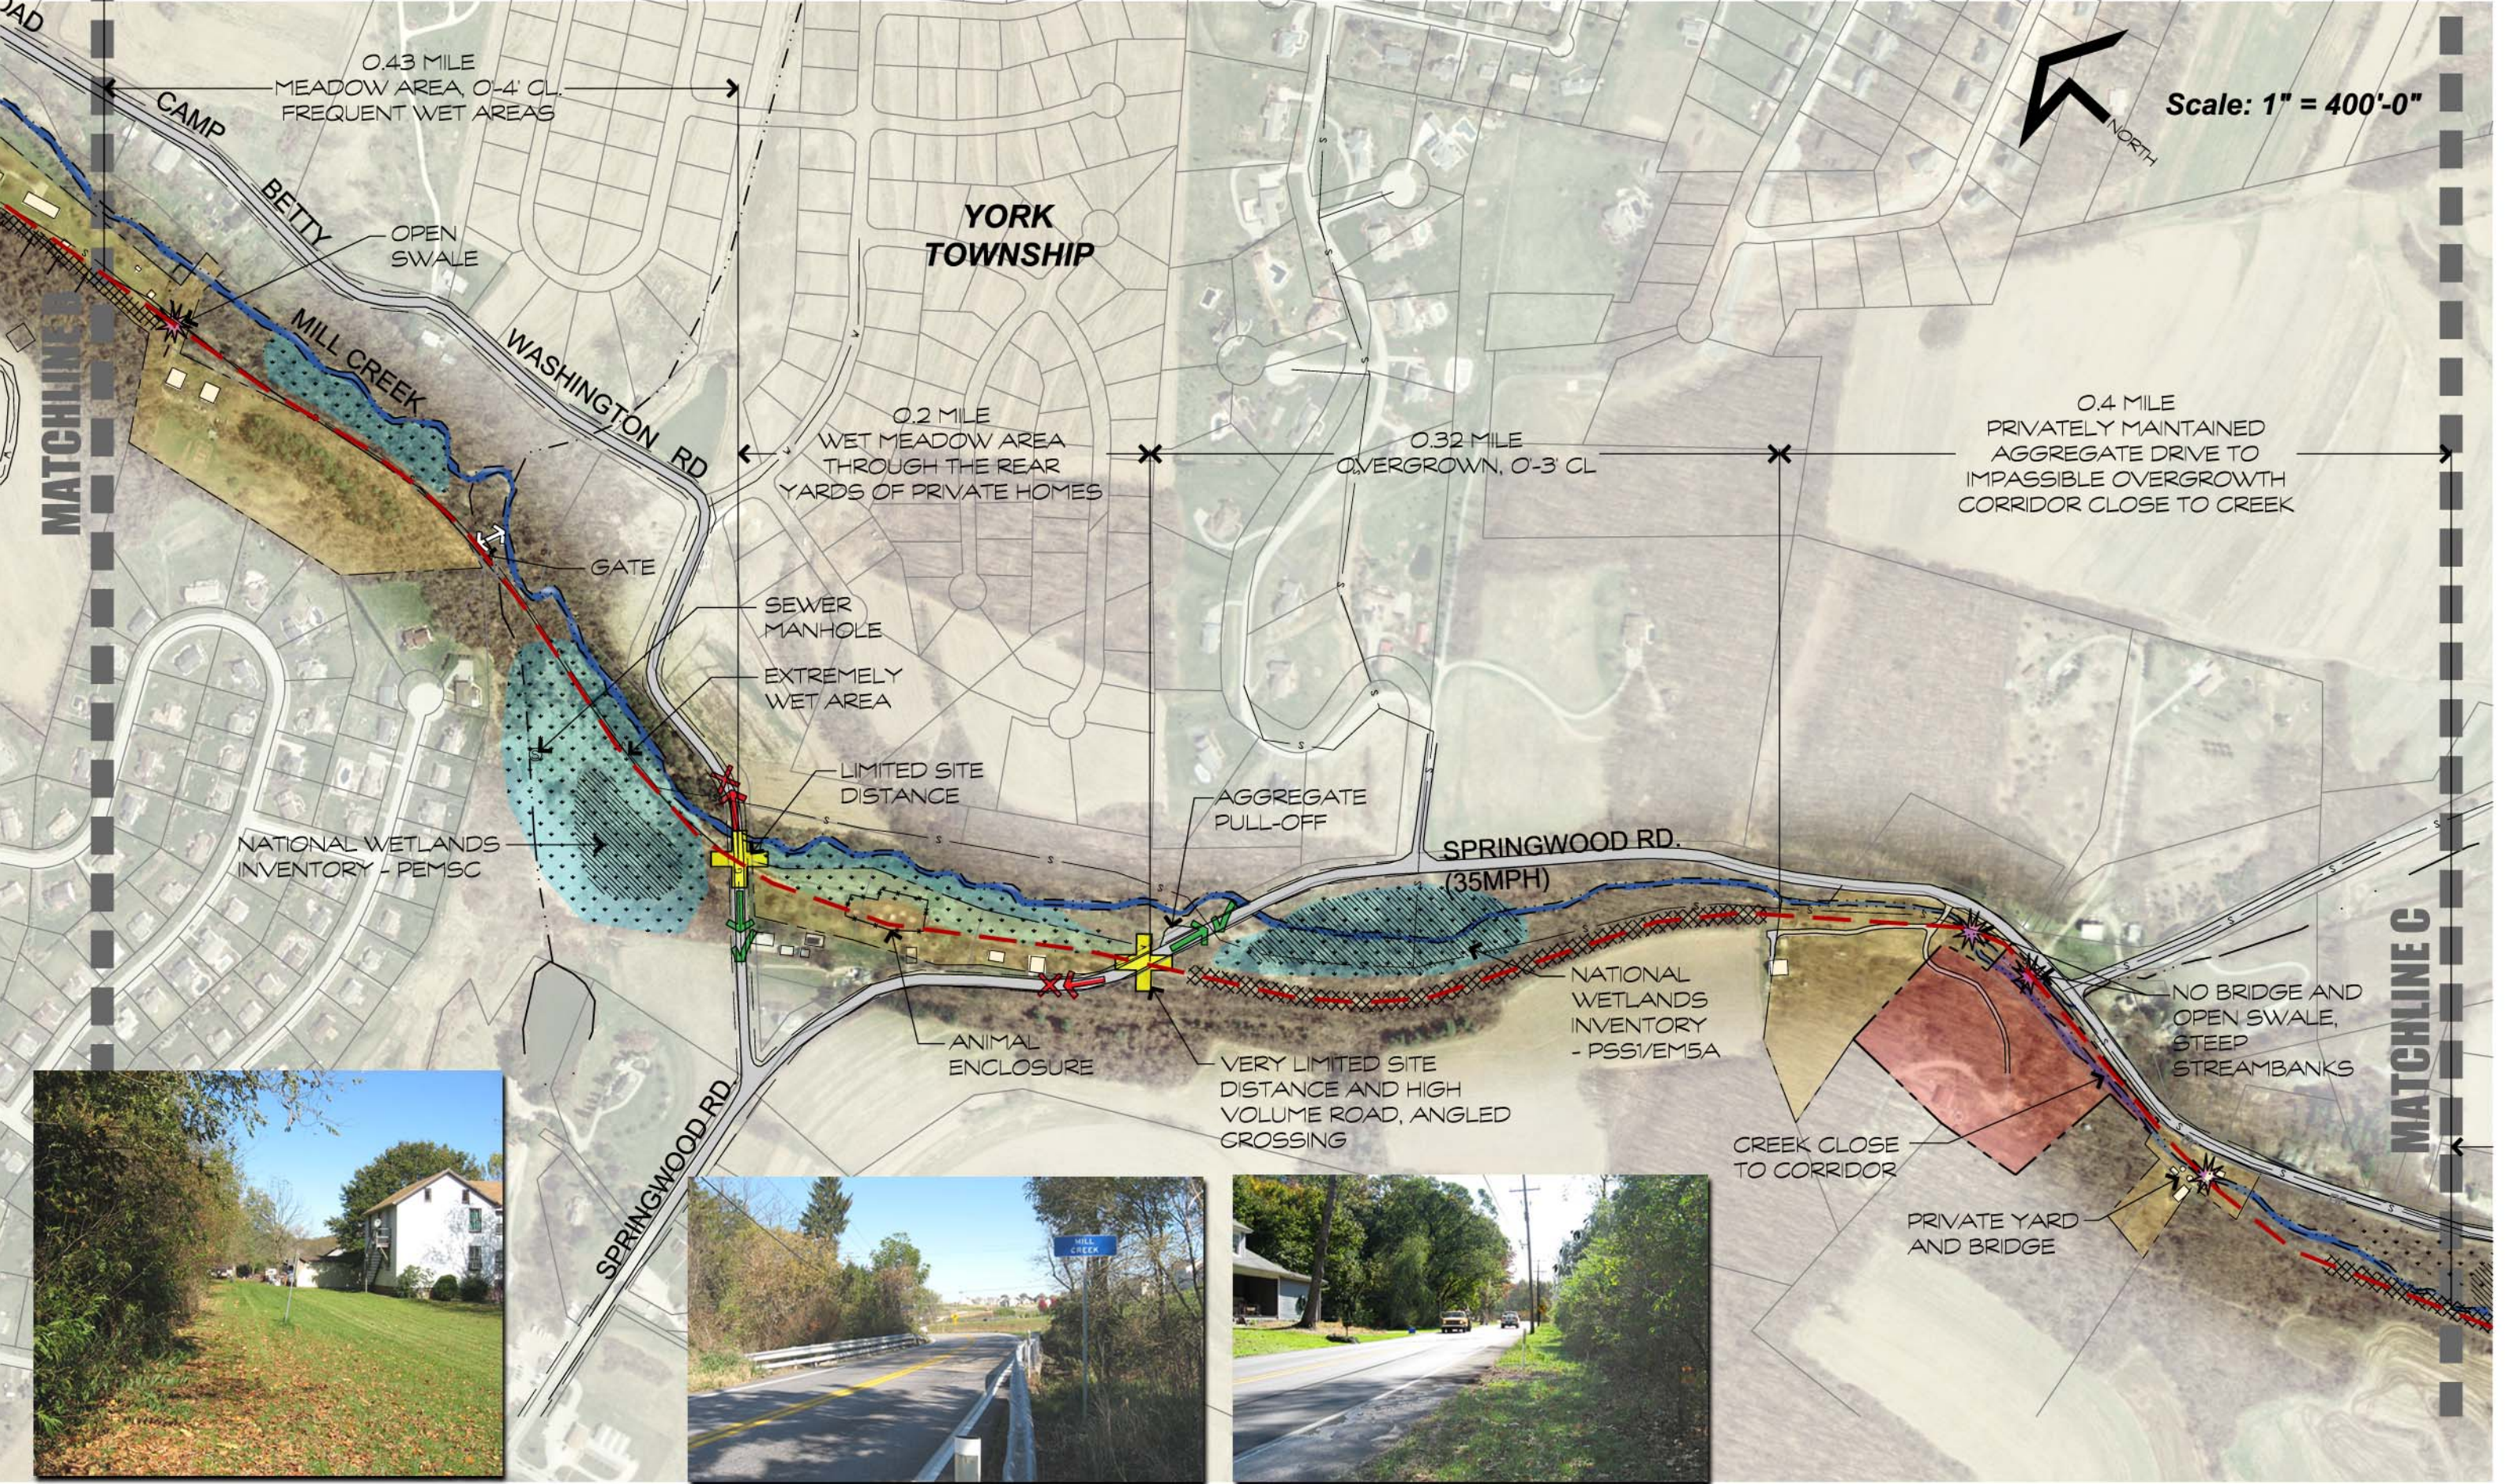


MA & PA Community Greenway Feasibility Study Site Analysis

SHEET D

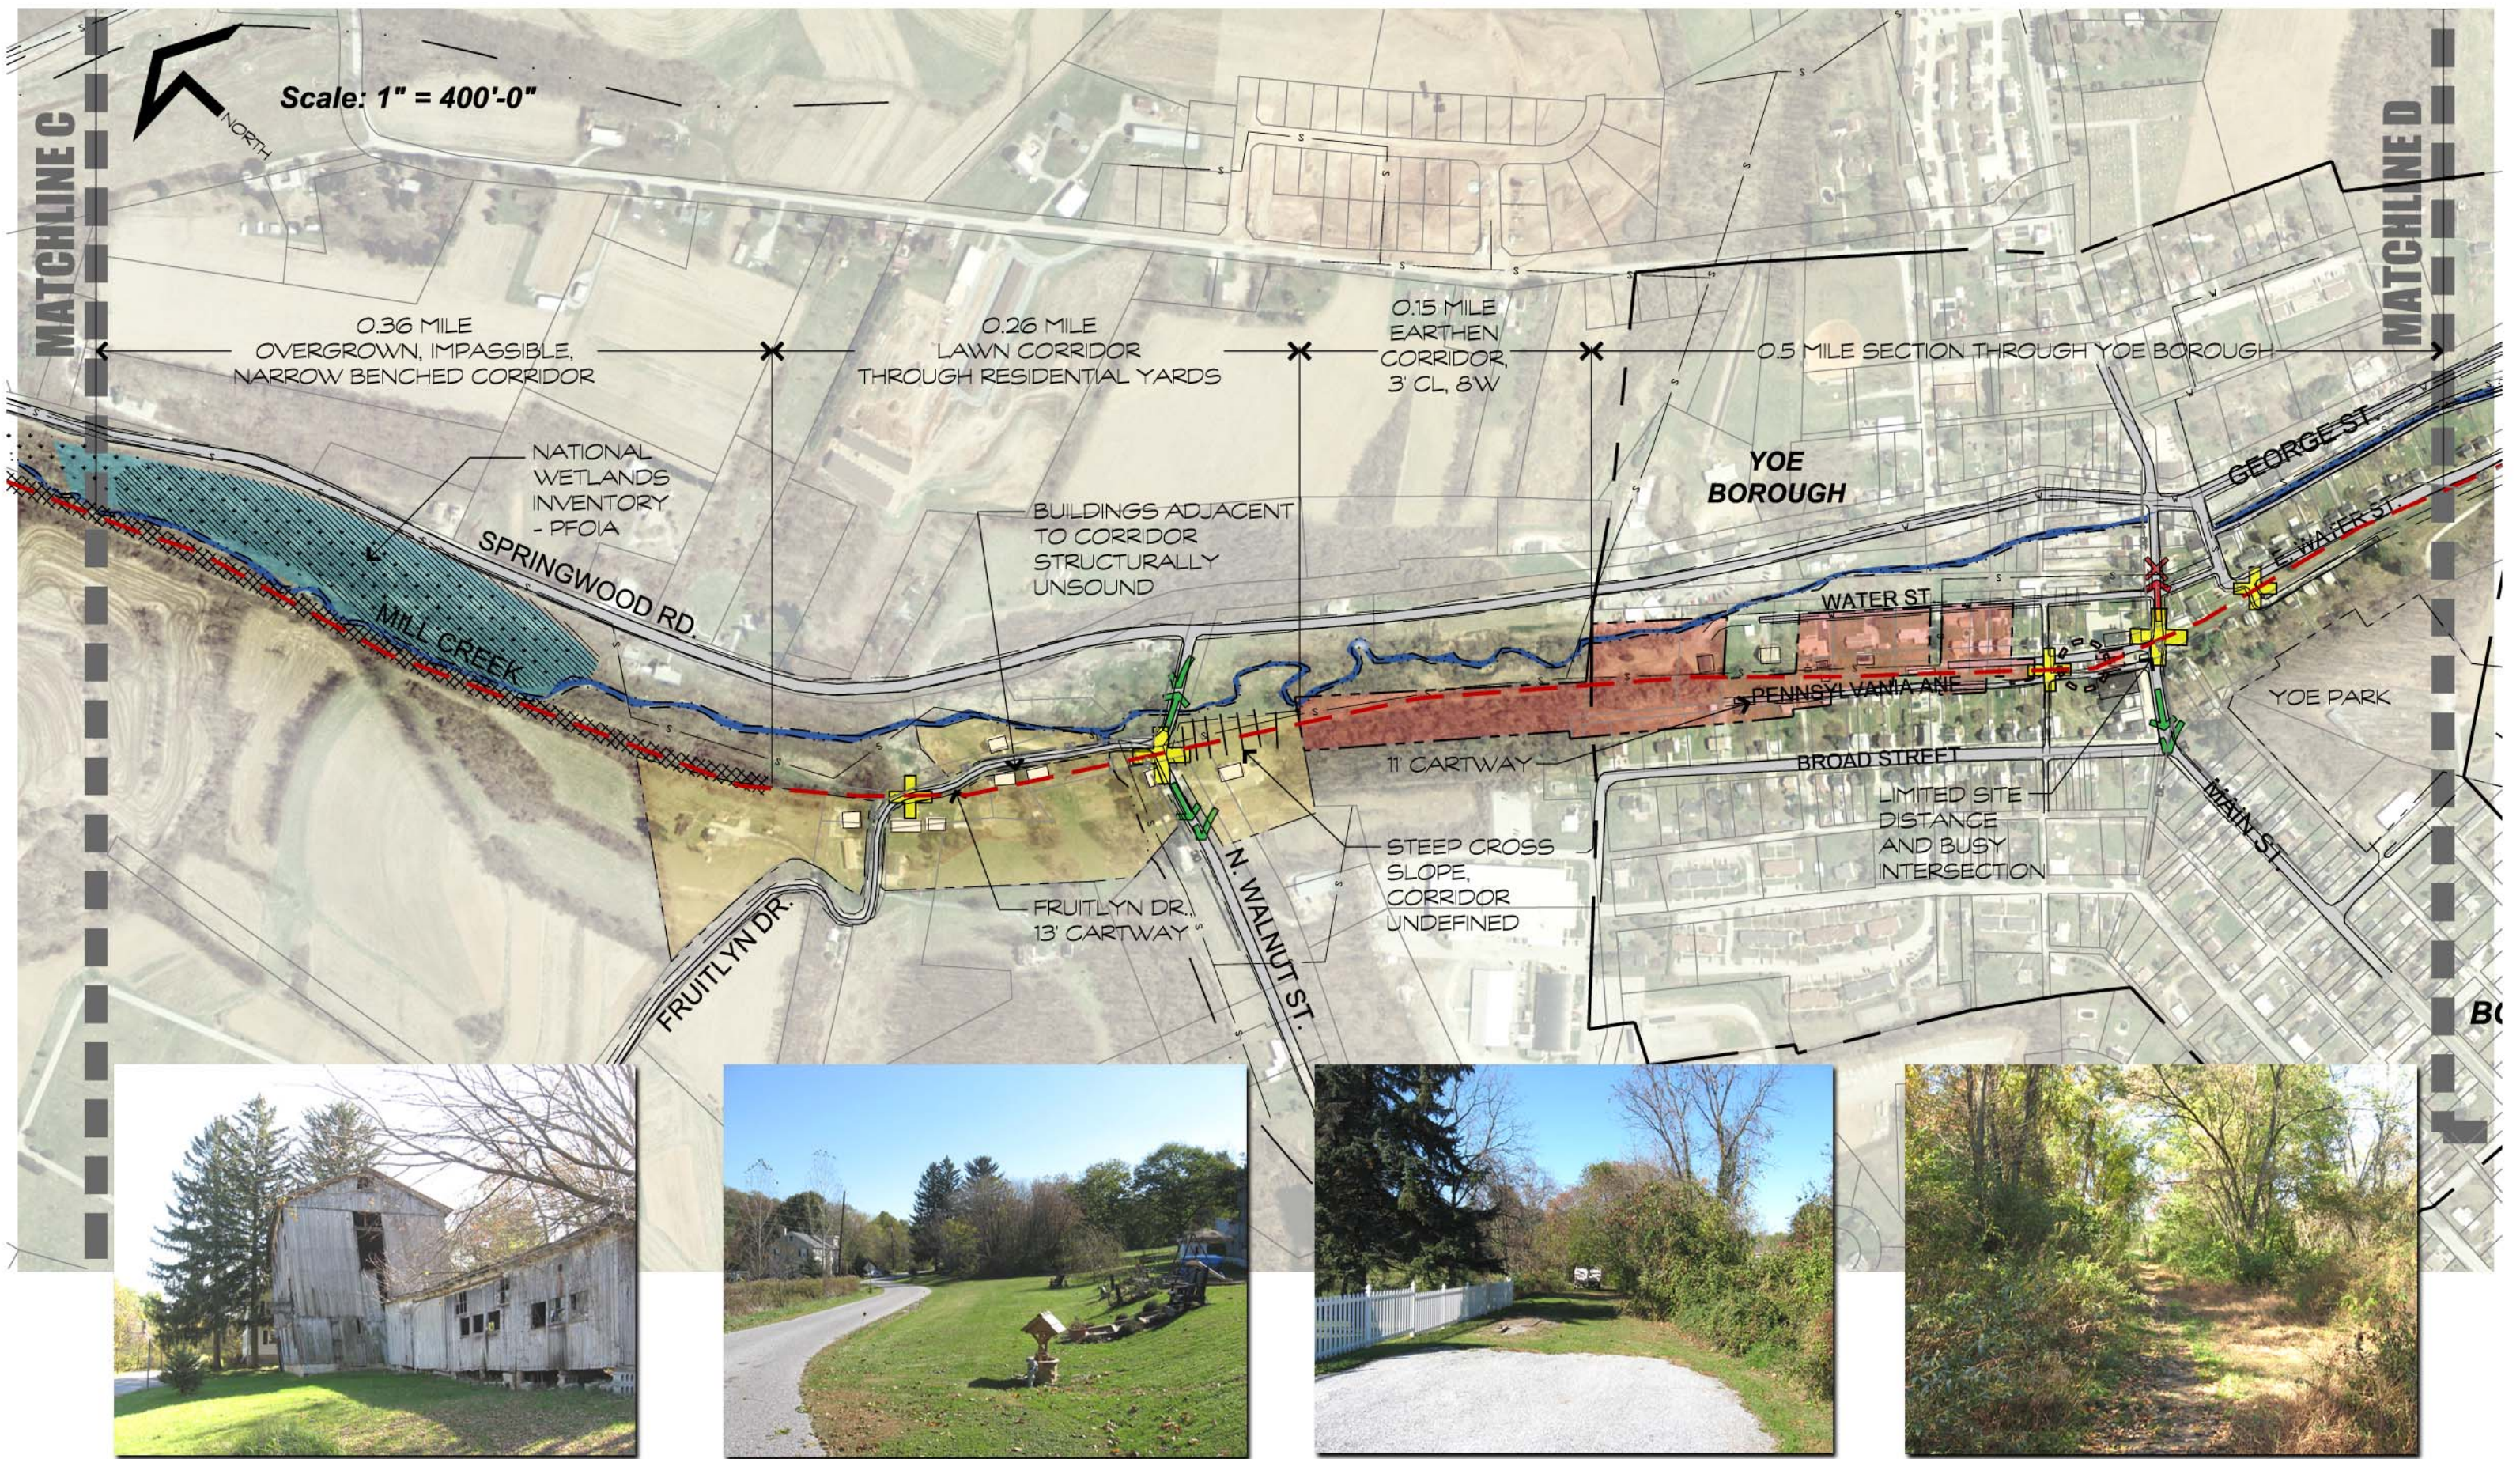


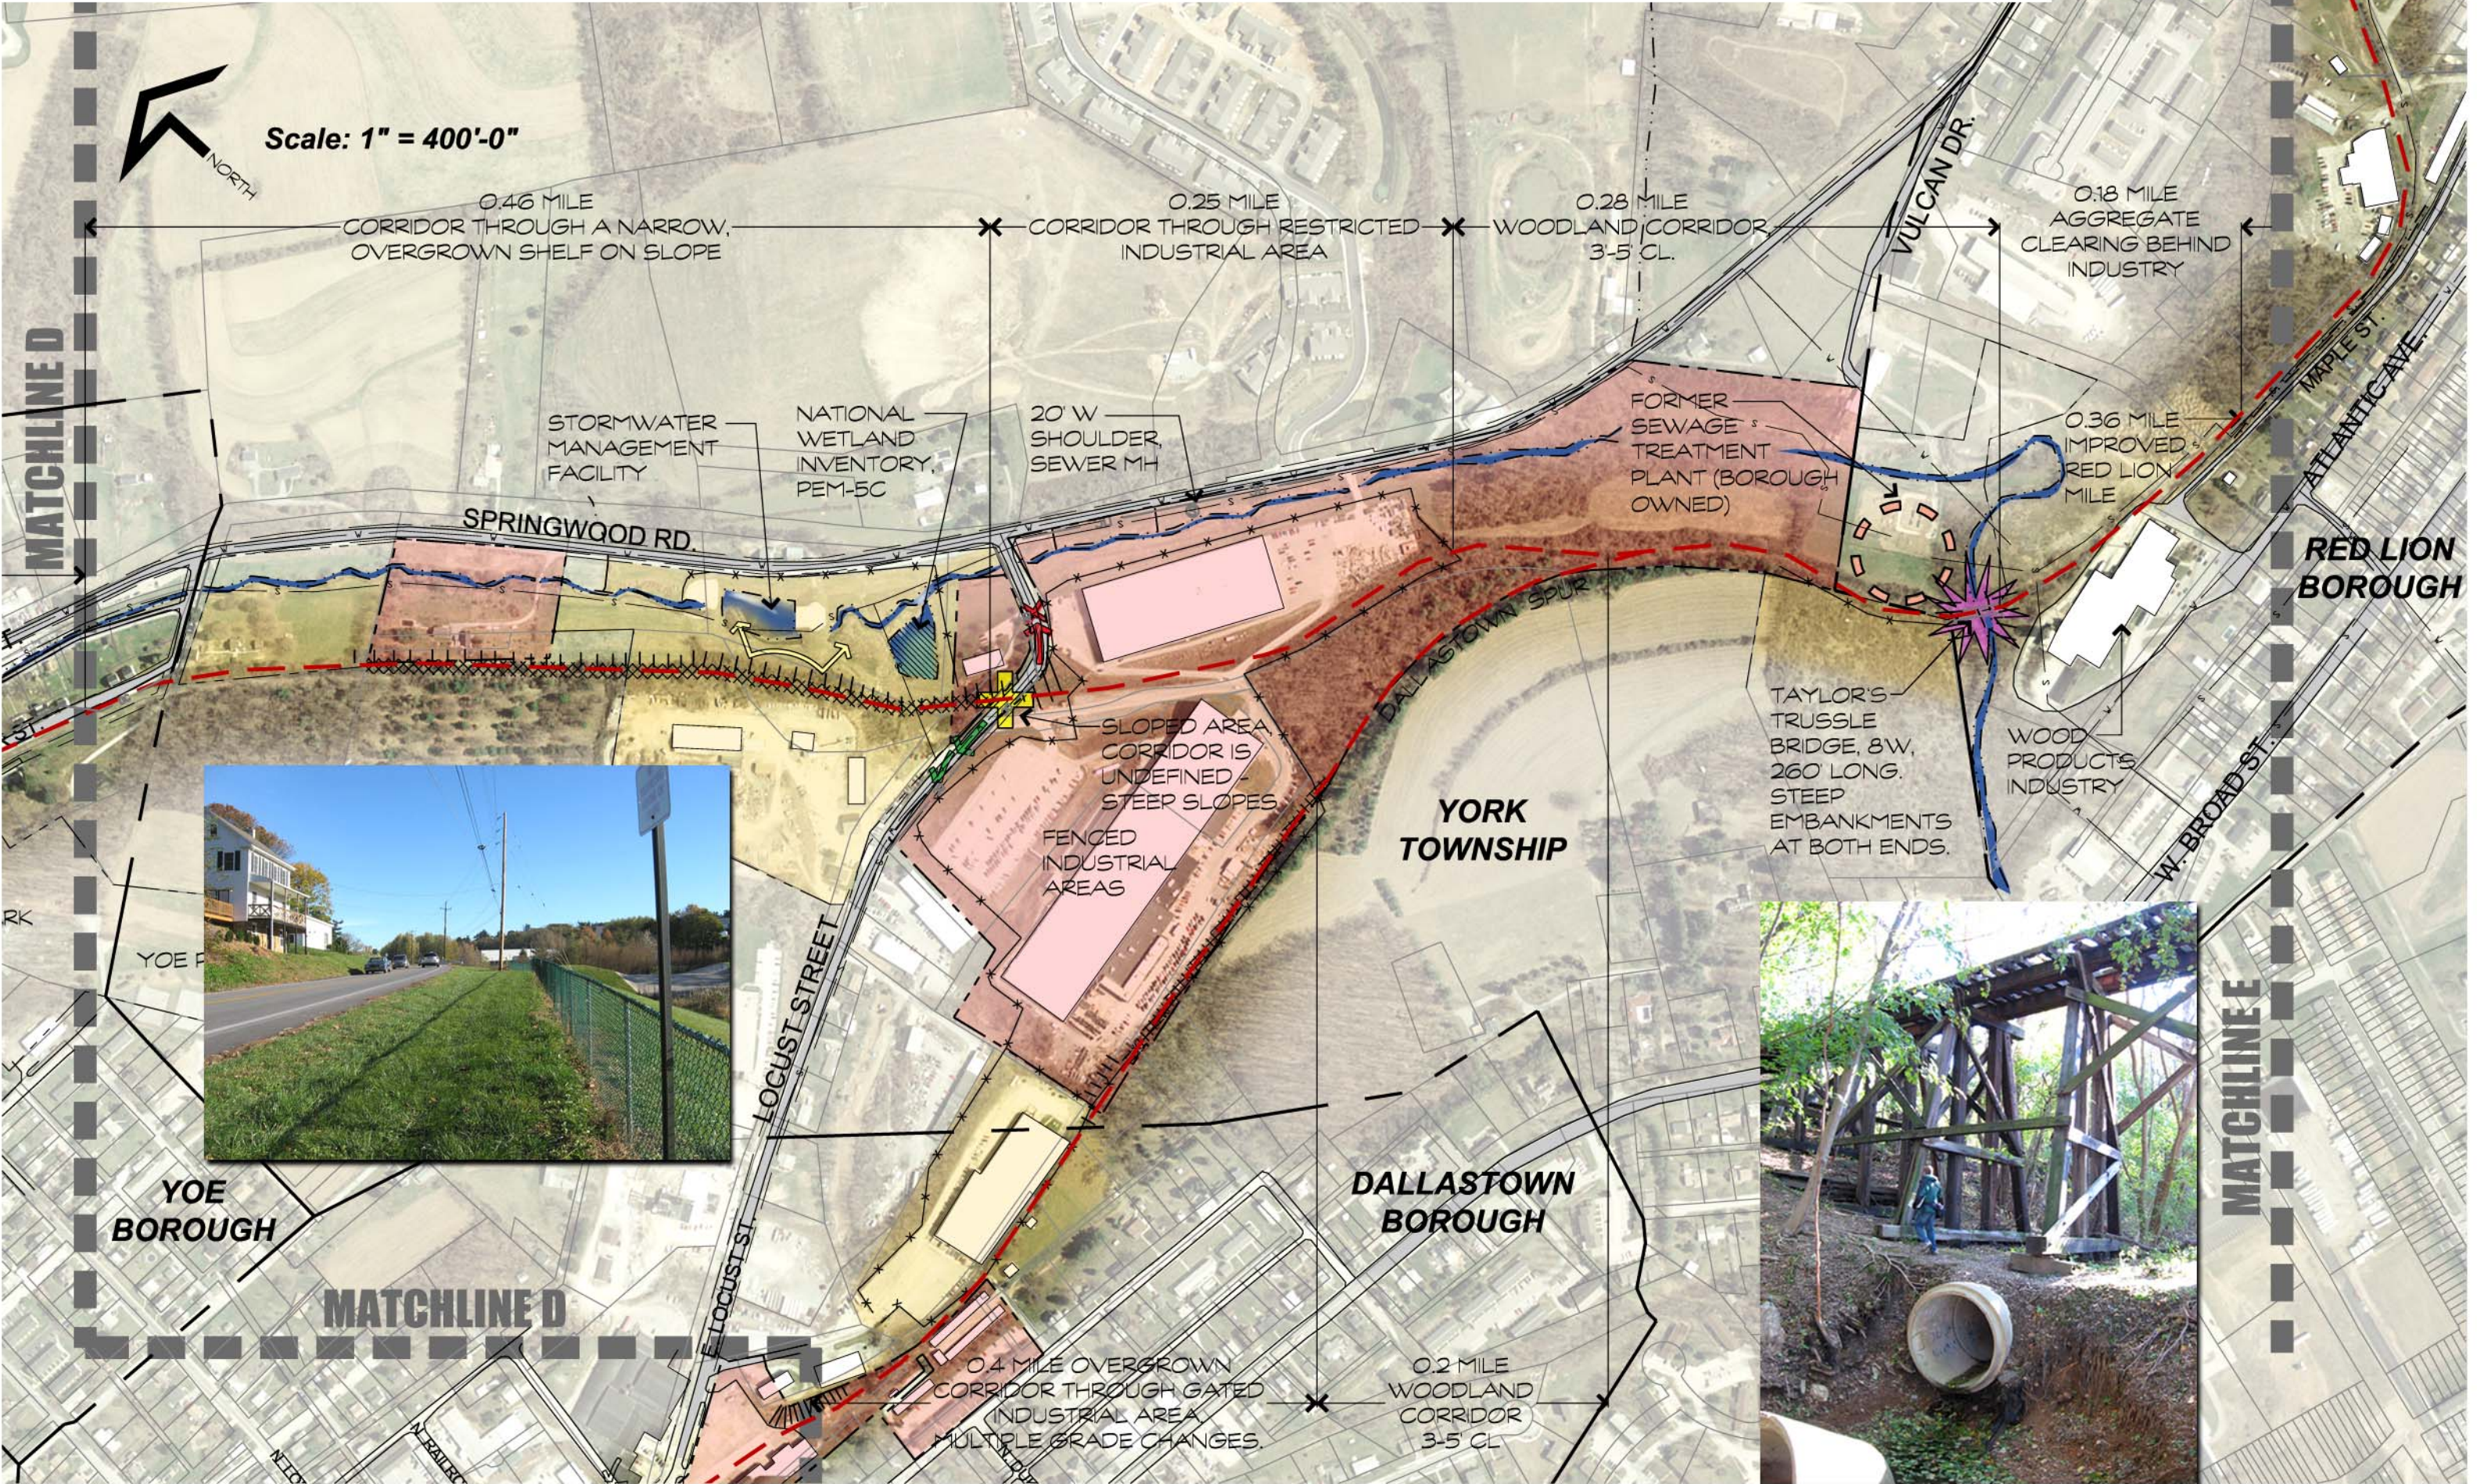

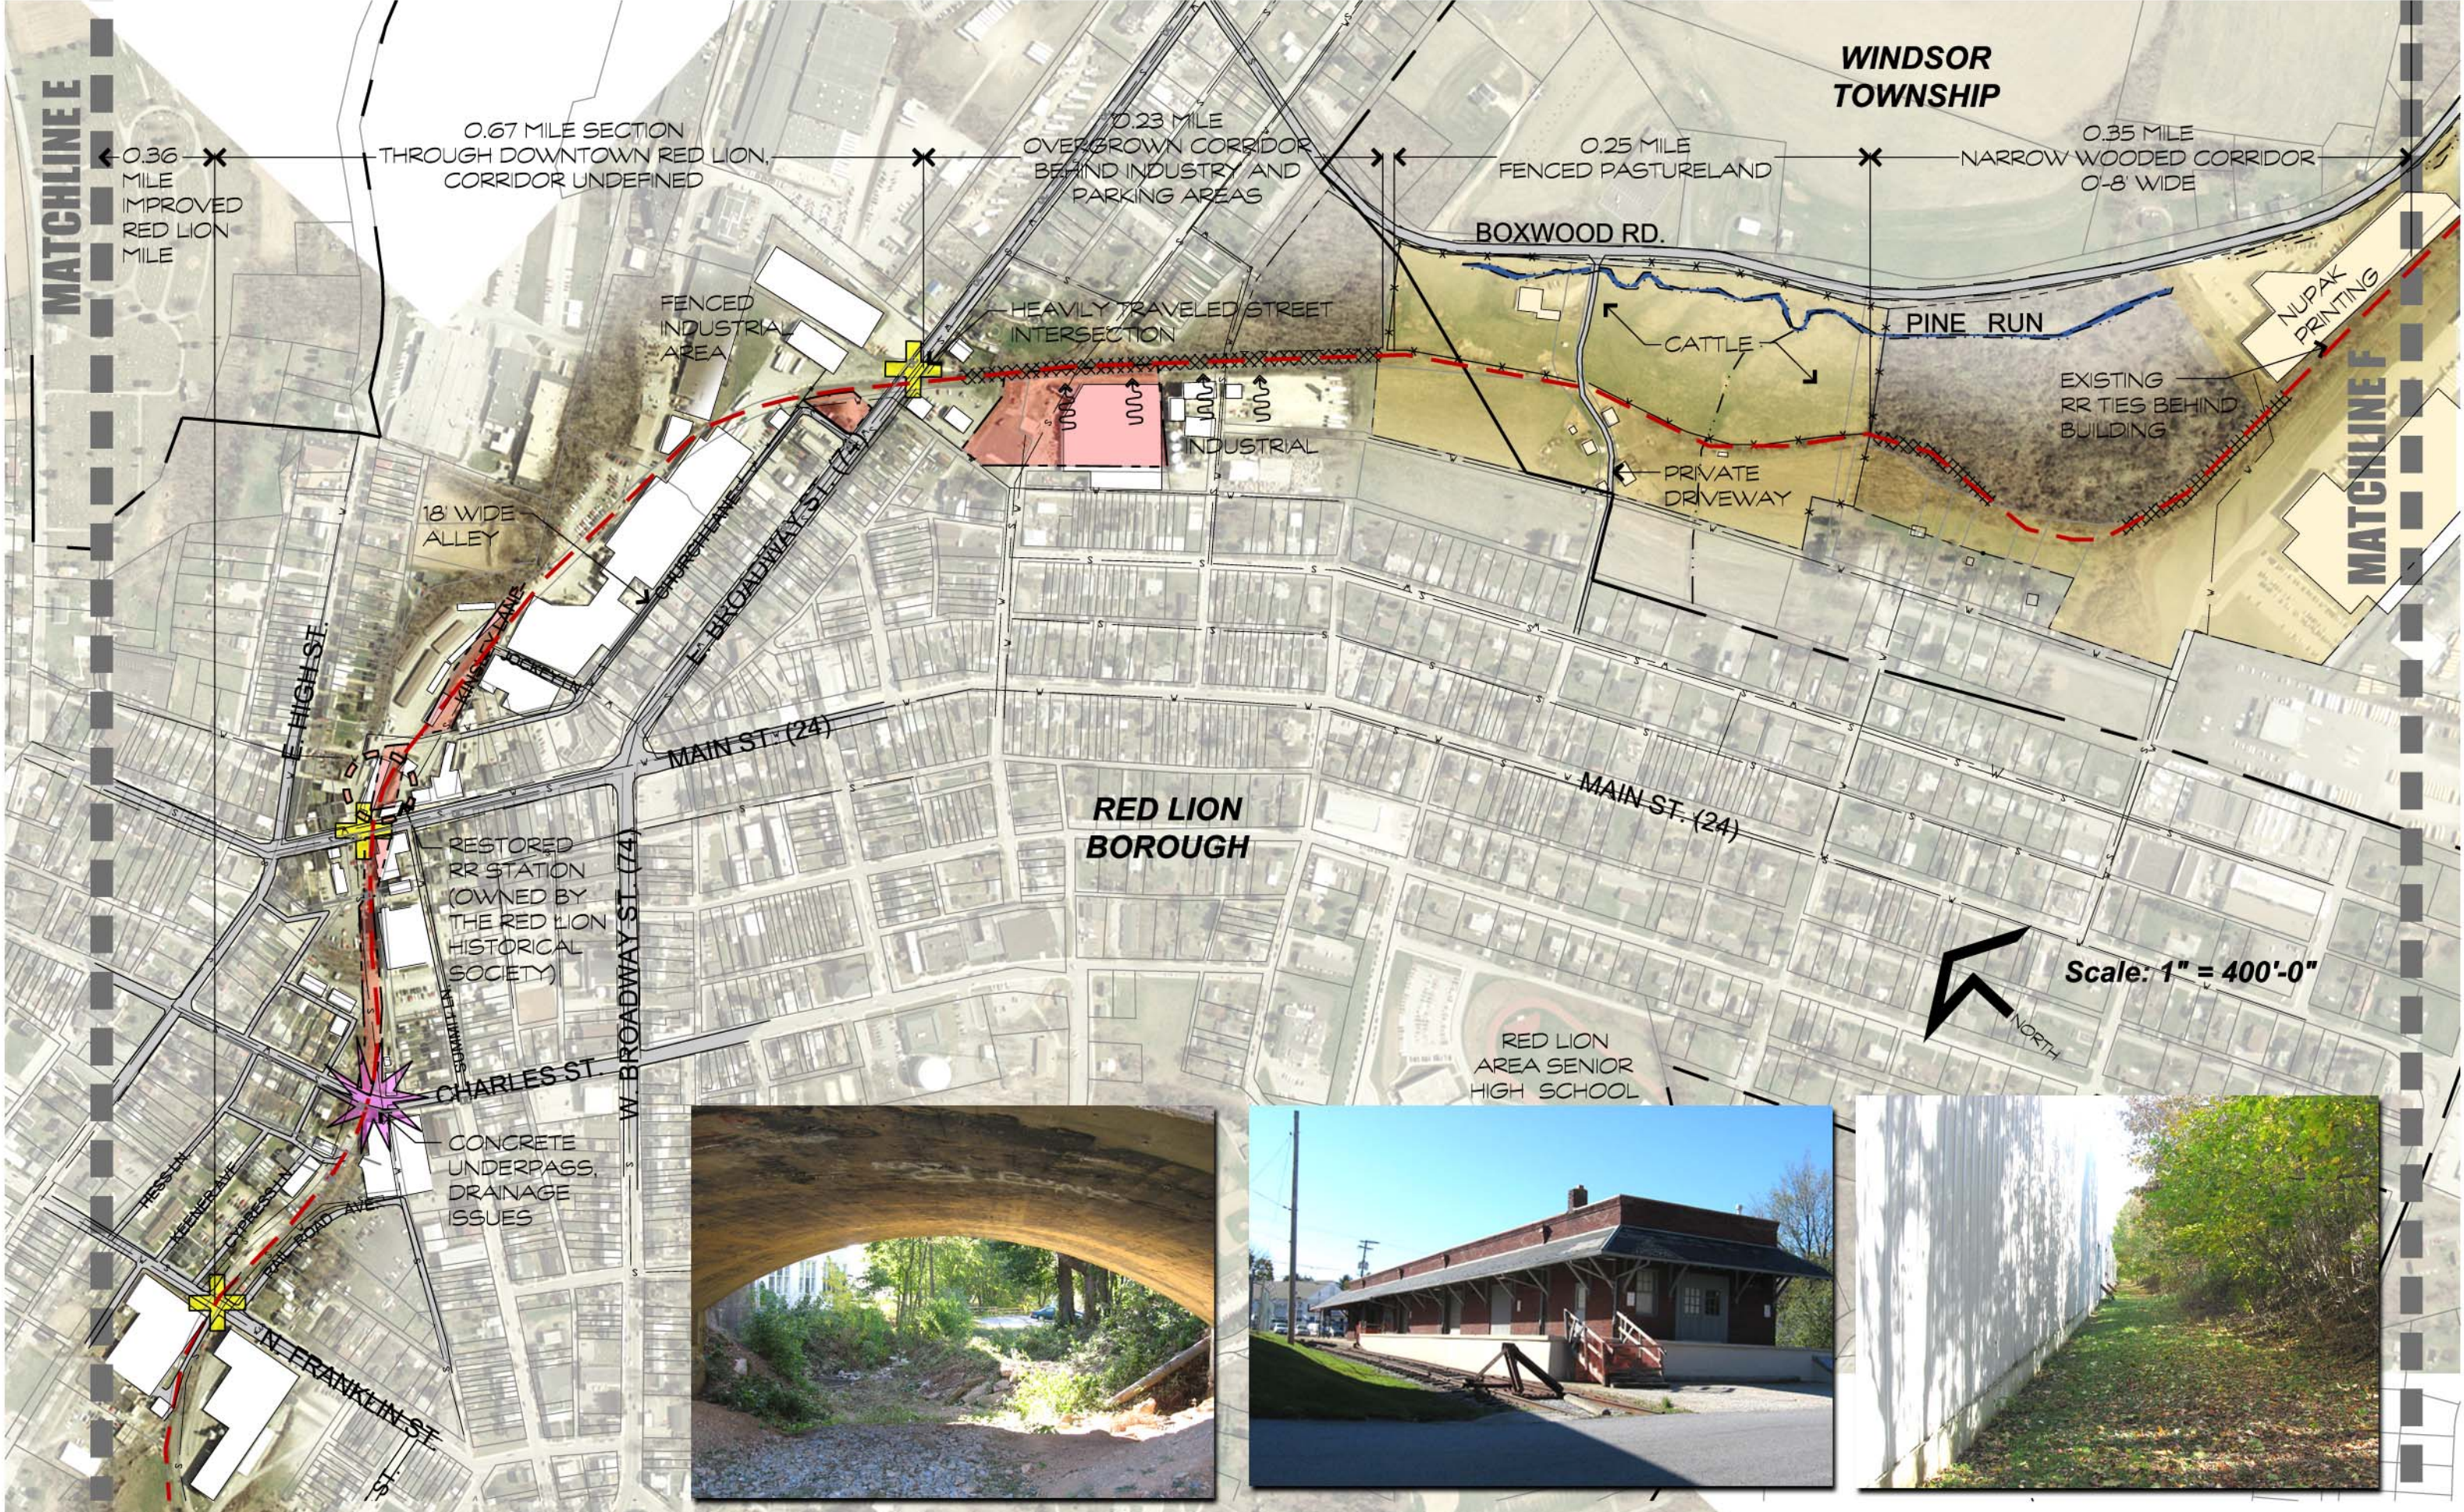


MA & PA Community Greenway Feasibility Study Site Analysis

SHEET G

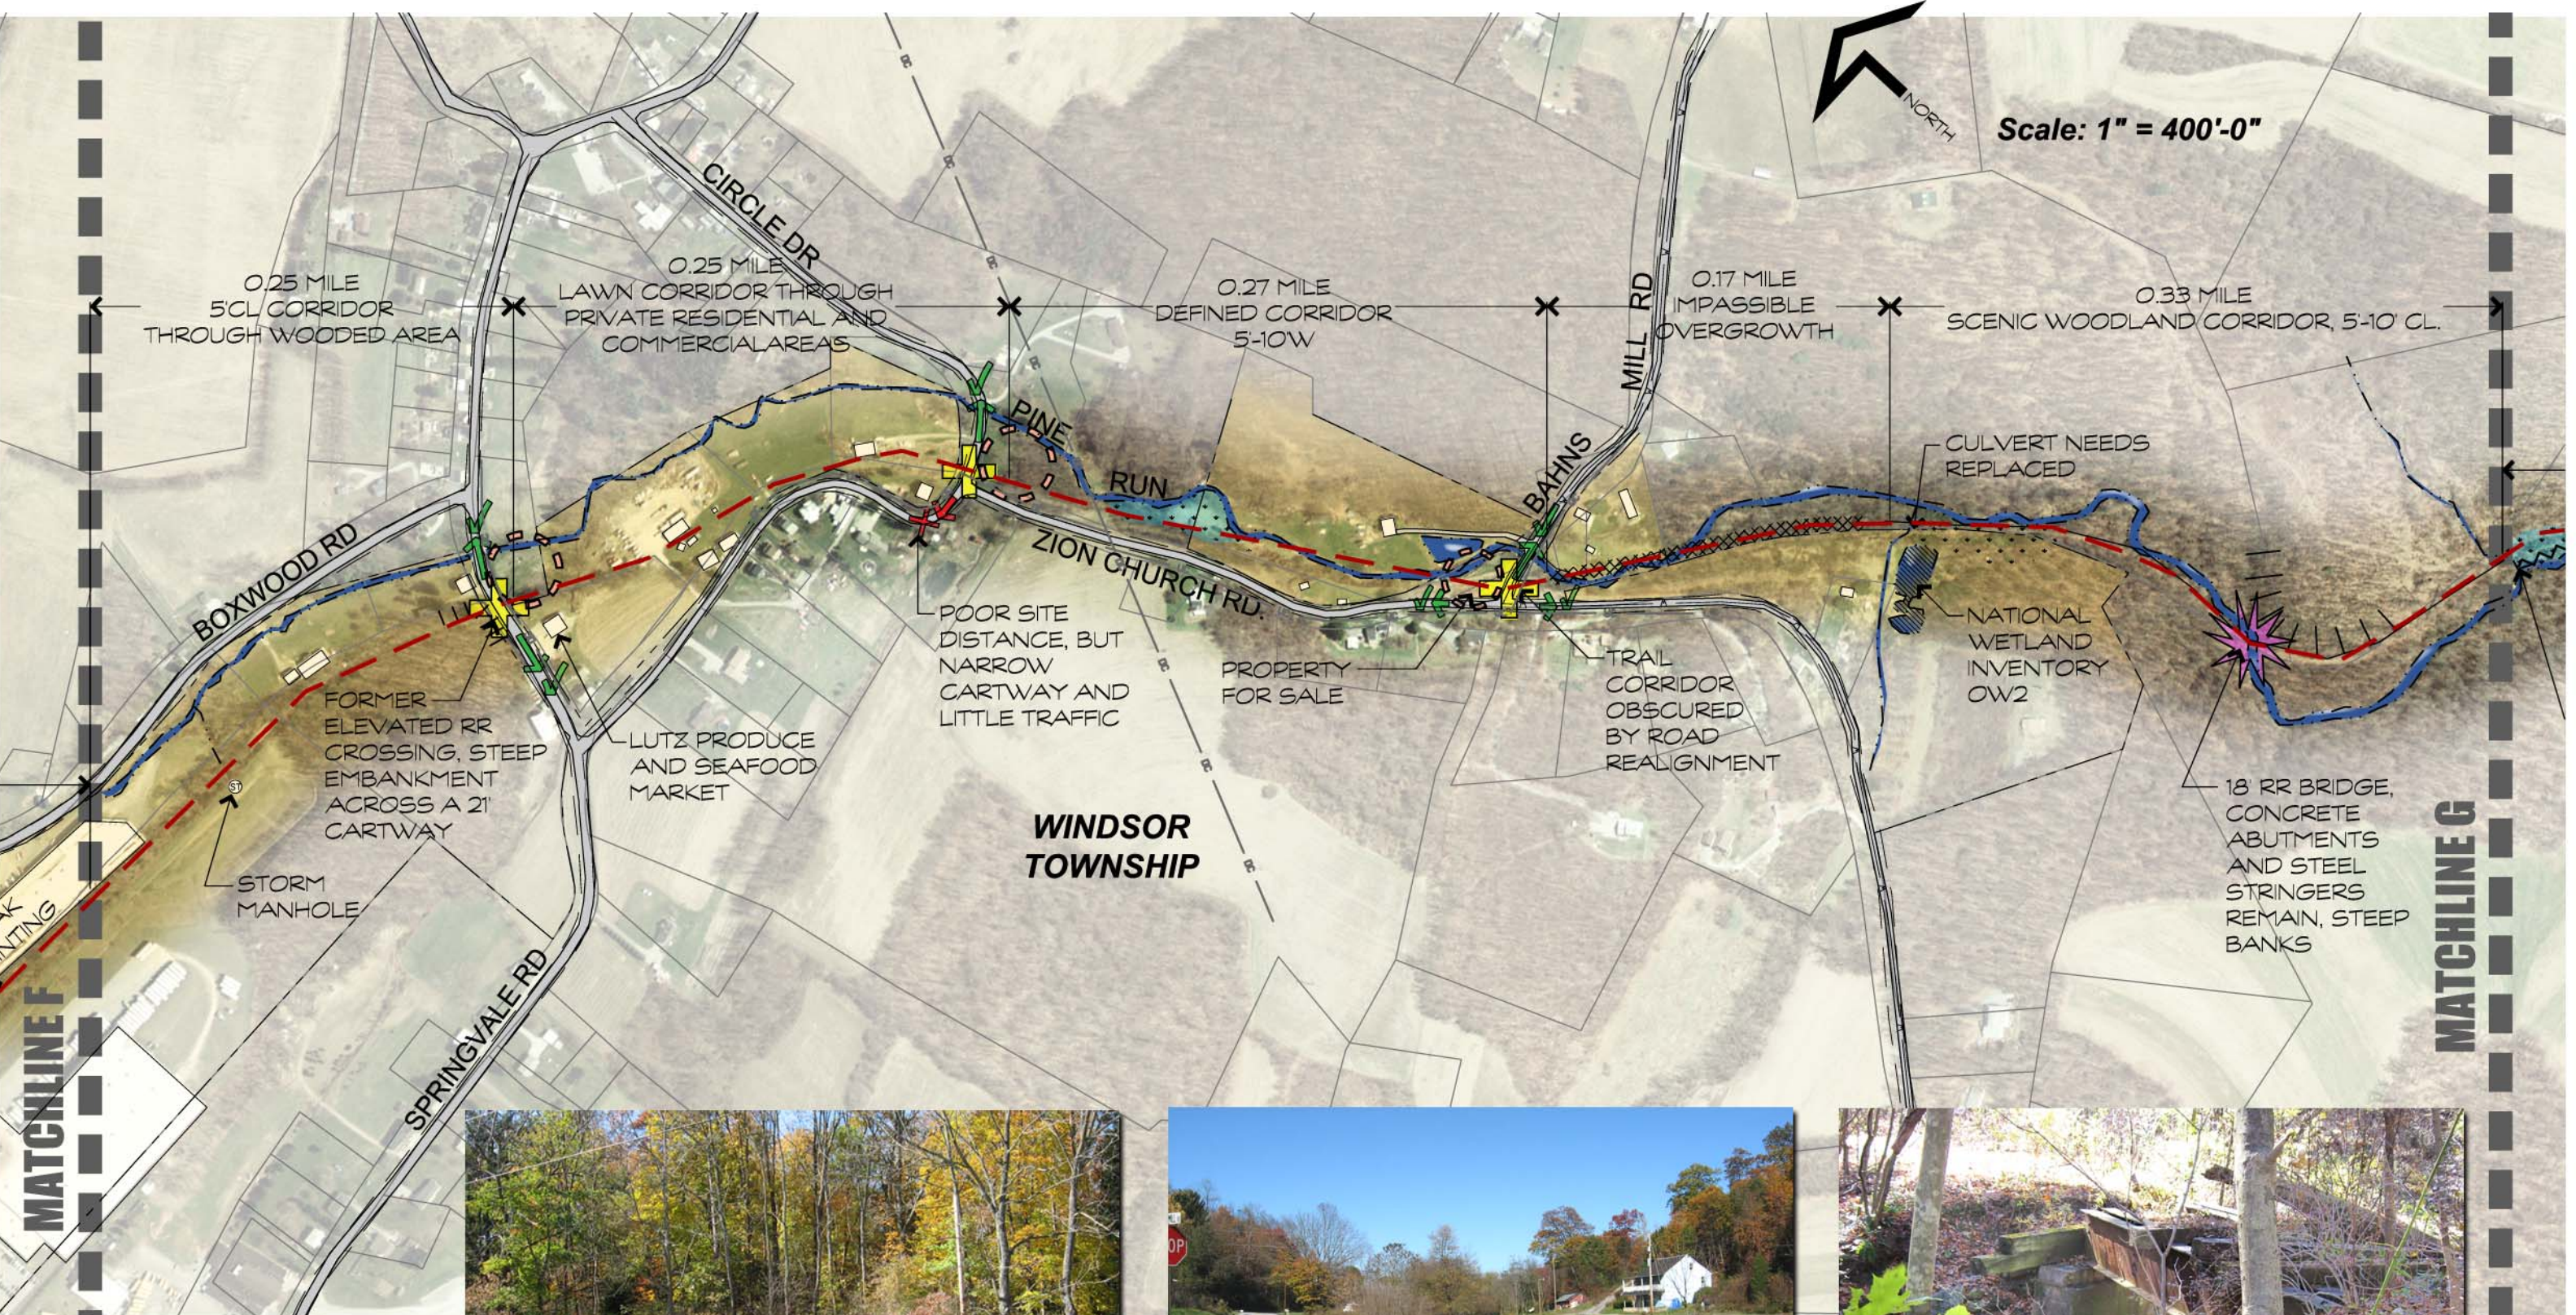

MA & PA Community Greenway Feasibility Study Site Analysis

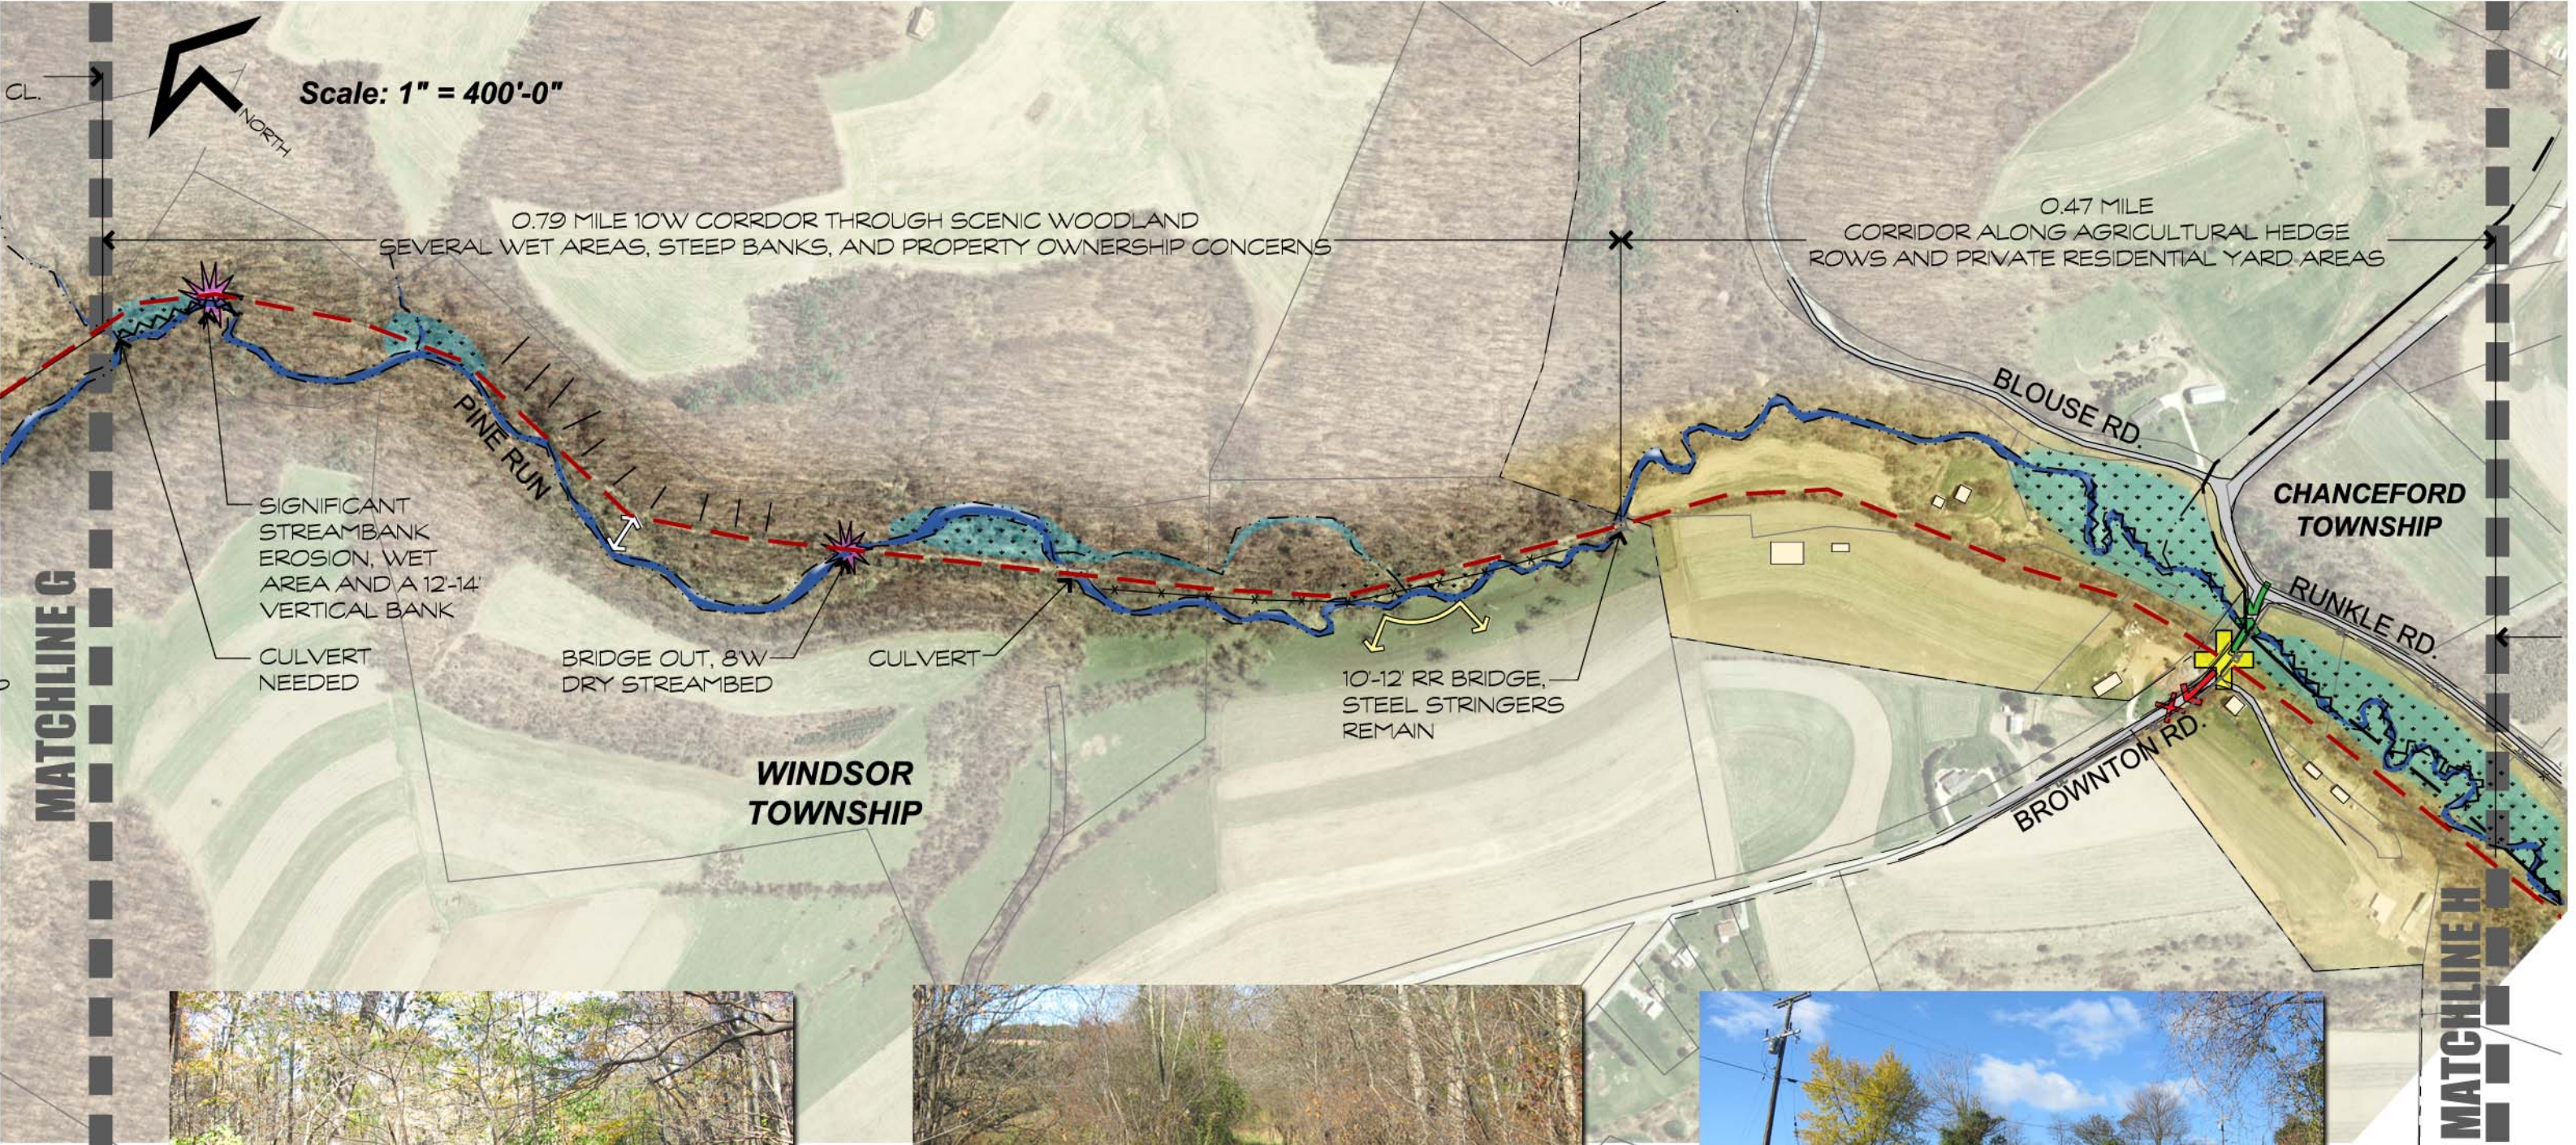

MA & PA Community Greenway Feasibility Study Site Analysis

SHEET 1

